

PART OF THE SW.1/4, OF SEC. 9, T.5N., R.2W., S.L.B. & M.  
**LONGHORN SUBDIVISION NO.1**

IN WEST HAVEN CITY

TAXING UNIT: 324

SCALE 1" = 100'

SEE PAGE 50-3


LONGHORN SUBDIVISION  
 OWNERS ASSOCIATION

082390017  
 3.621  
 AC.±

SEE PAGE 50-3

SEE PAGE 50-3

SEE PAGE 50-3

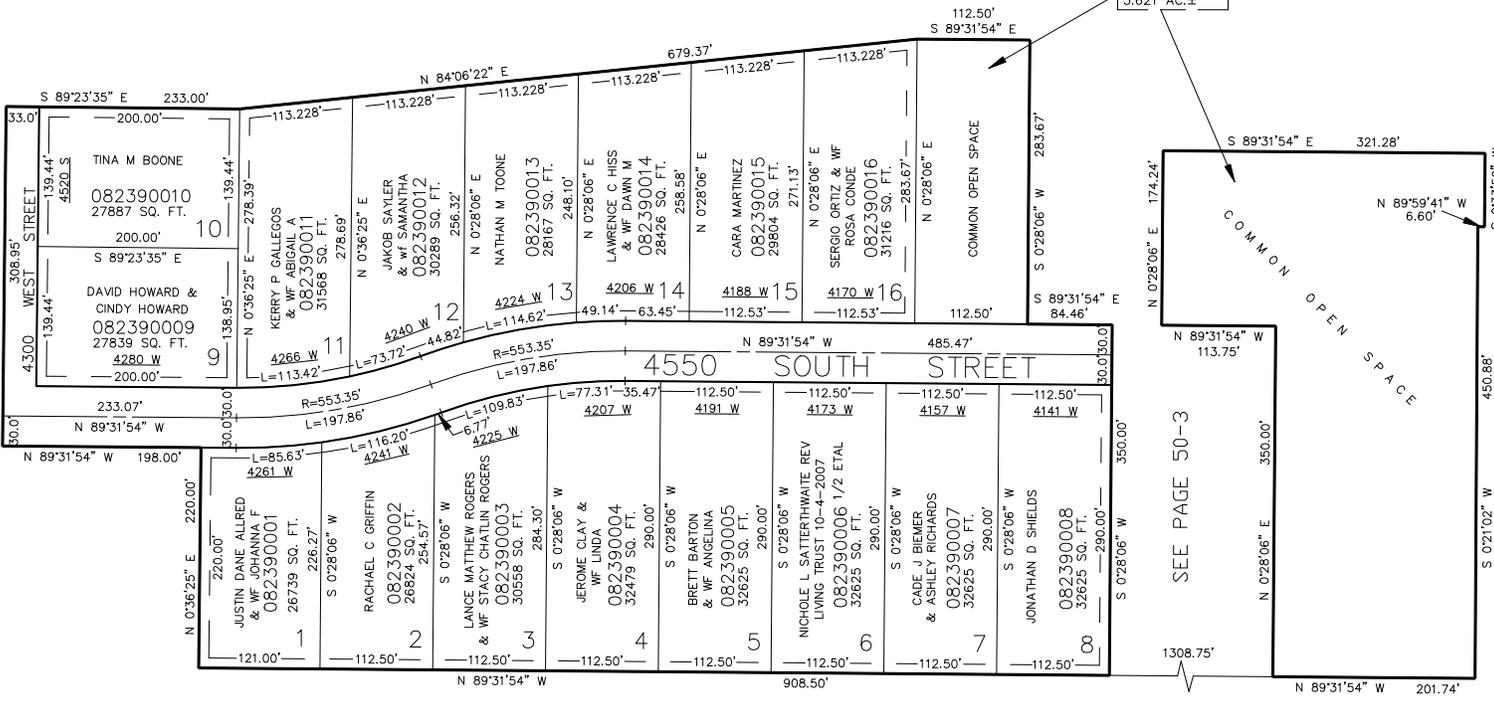

10' UTILITY & DRAINAGE EASEMENTS EACH  
 SIDE OF PROPERTY LINES AS INDICATED  
 BY DASHED LINES EXCEPT AS OTHERWISE  
 SHOWN.

FOR COMPLETE ENG DATA SEE  
 ORIGINAL DEDICATION PLAT IN  
 BOOK 39, PAGE 67 OF RECORDS.