

PART OF THE SW.1/4, OF SEC. 9, T.5N., R.2W., S.L.B. & M.
LONGHORN SUBDIVISION NO.1

IN WEST HAVEN CITY


TAXING UNIT: 324

SCALE 1" = 100'

SEE PAGE 50-3

LONGHORN SUBDIVISION OWNERS ASSOCIATION

082390017
3.621 AC.±

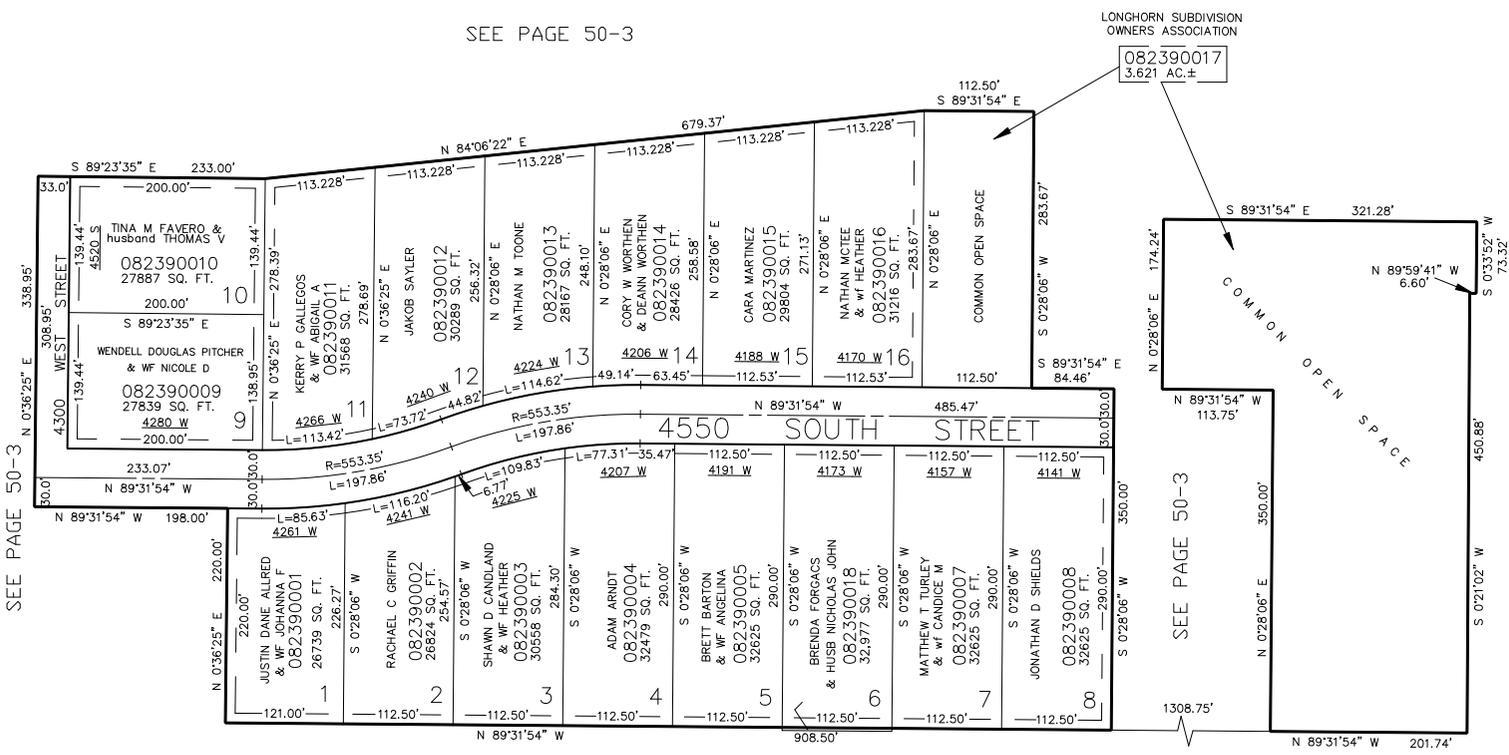

SEE PAGE 50-3

FOR COMPLETE ENG DATA SEE ORIGINAL DEDICATION PLAT IN BOOK 39, PAGE 67 OF RECORDS.

10' UTILITY & DRAINAGE EASEMENTS EACH SIDE OF PROPERTY LINES AS INDICATED BY DASHED LINES EXCEPT AS OTHERWISE SHOWN.