

PART OF THE S.E. 1/4, SEC. 4, T.5N., R.2W., S.L.B. & M.
COUNTRY HAVEN SUBDIVISION NO. 1

240

TAXING UNIT: 281 & 287

IN WEST HAVEN CITY


SCALE 1" = 100'

SEE PAGE 35

EXCEPT WHERE OTHERWISE
SHOWN ALL LOTS OWNED BY:
KEVIN V GLASMANN
KEVIN GLASMANN

SEE PAGE 211

SEE PAGE 211

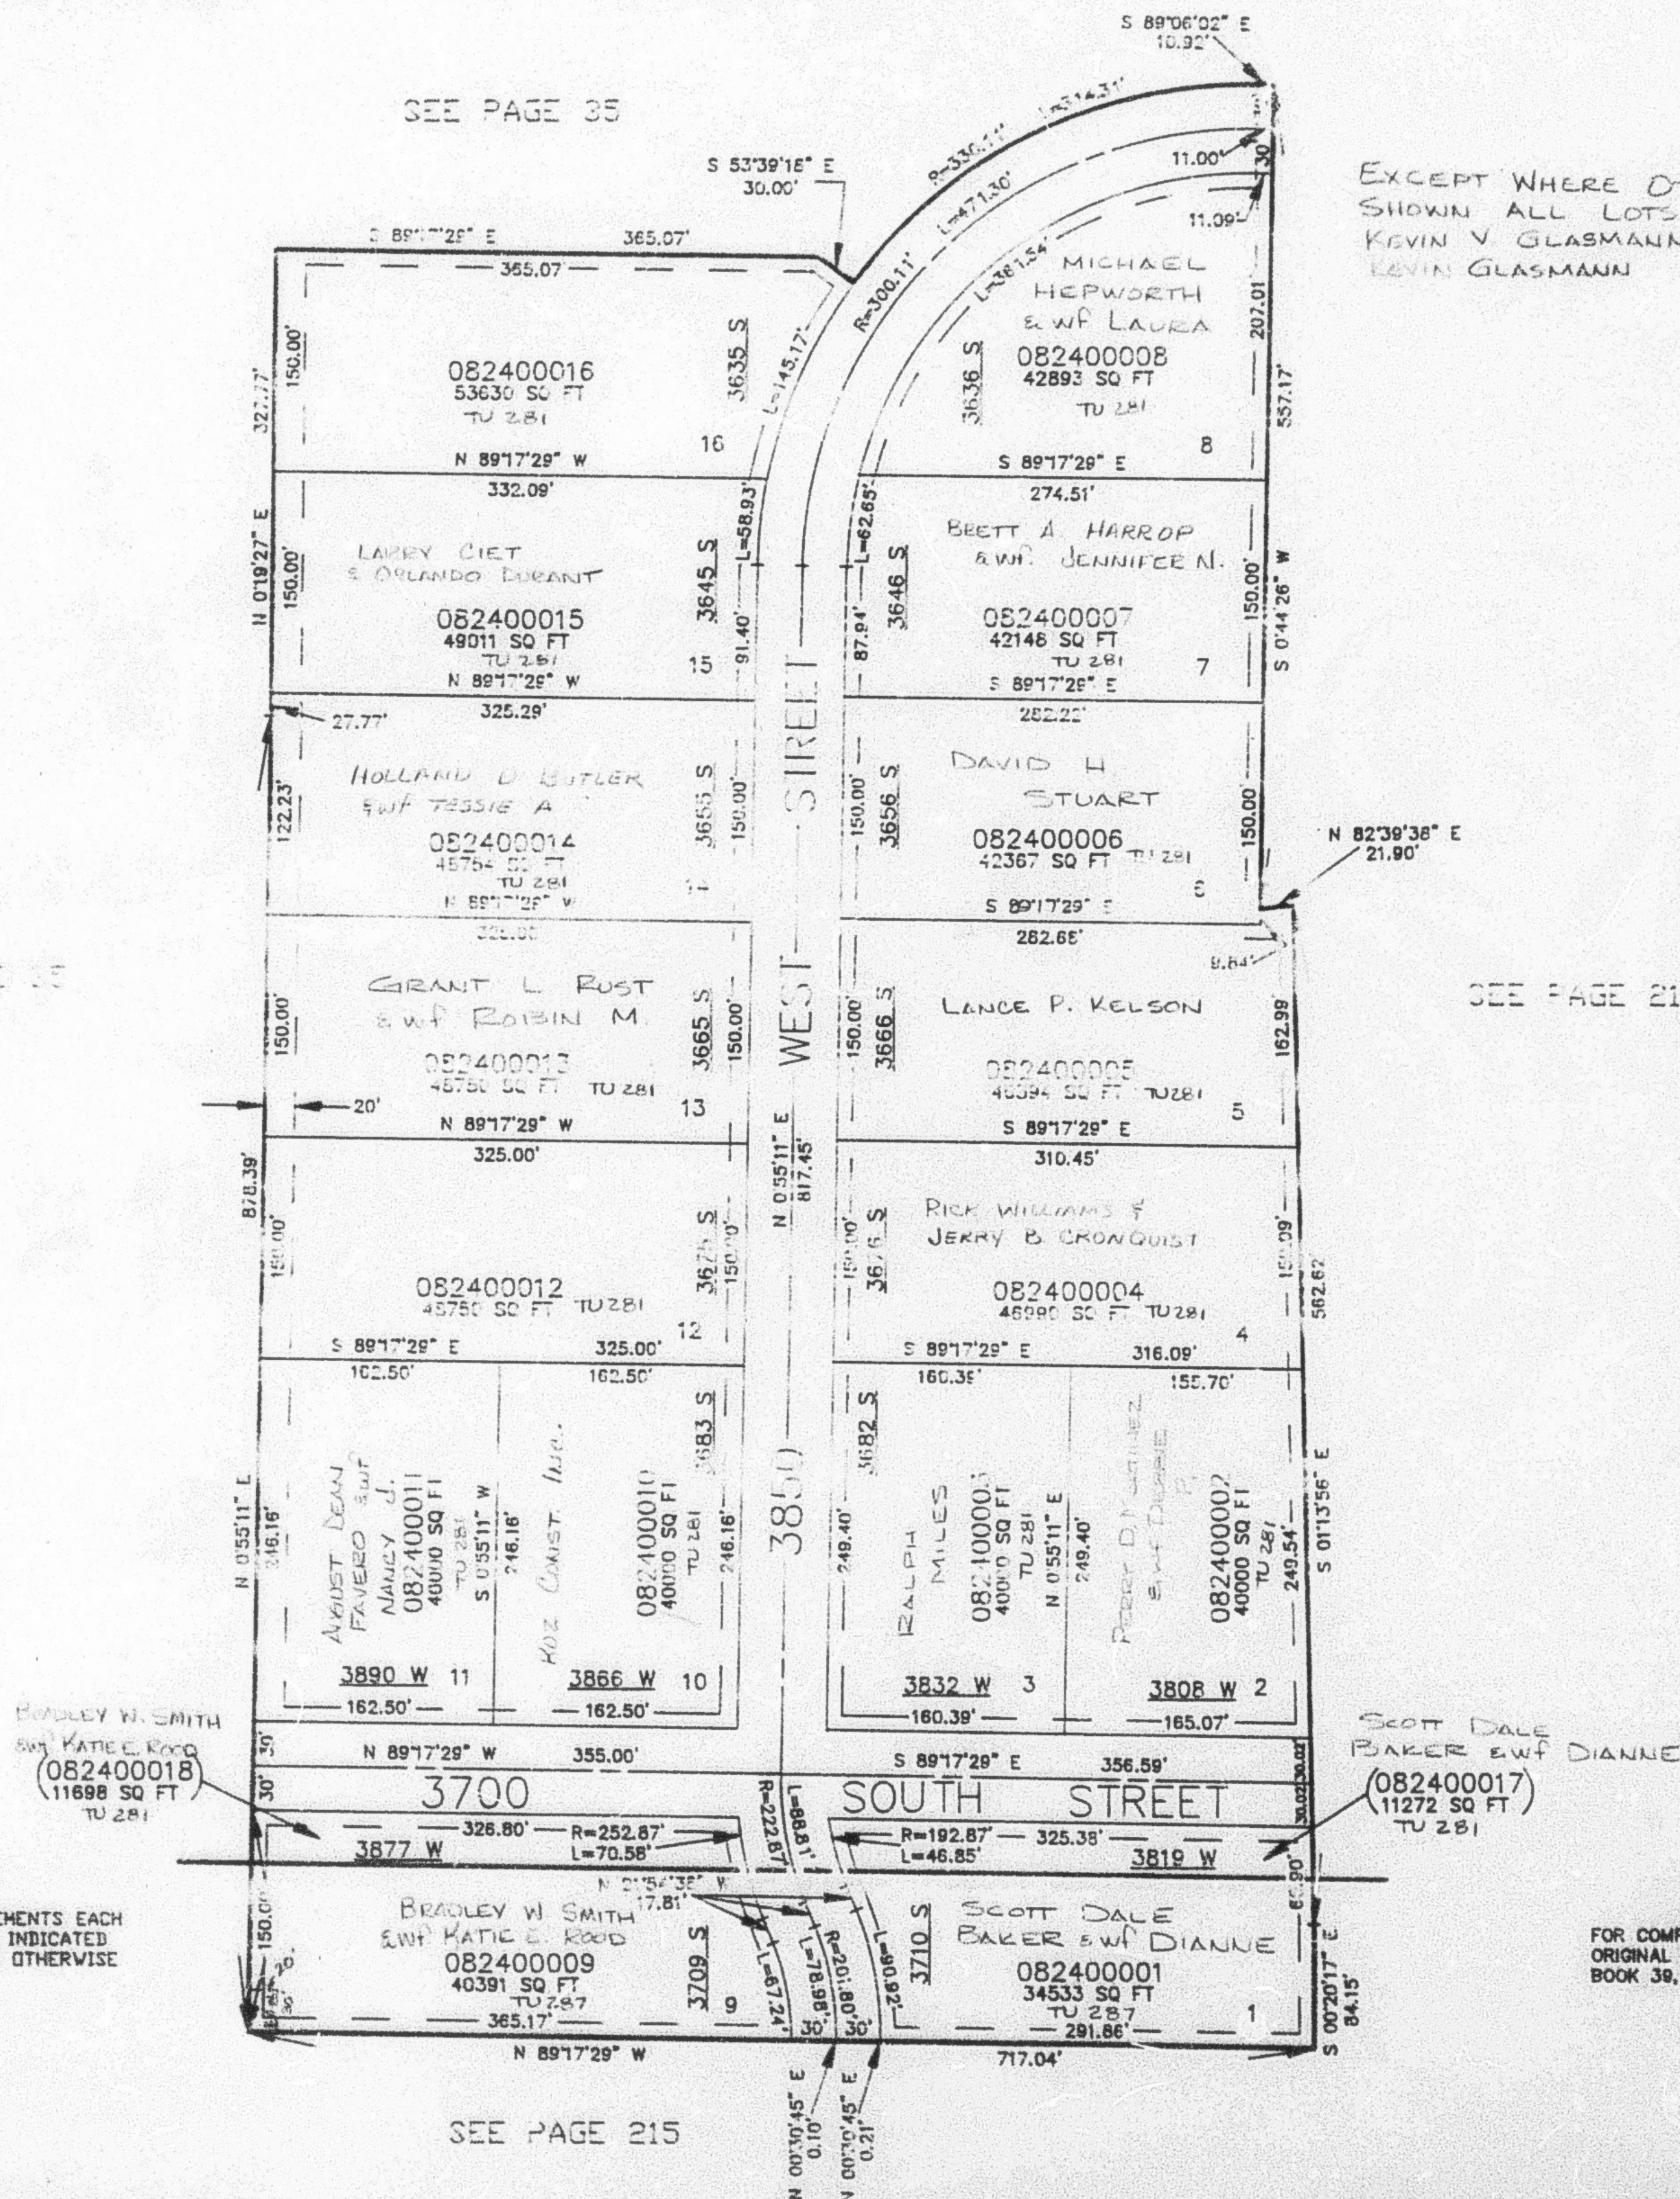

10' UTILITY & DRAINAGE EASEMENTS EACH
SIDE OF PROPERTY LINES AS INDICATED
BY DASHED LINES EXCEPT AS OTHERWISE
SHOWN.

FOR COMPLETE ENG DATA SEE
ORIGINAL DEDICATION PLAT IN
BOOK 39, PAGE 70 OF RECORDS.