

PART OF THE S.E. 1/4, SEC. 4, T.5N., R.2W., S.L.B. & M.  
COUNTRY HAVEN SUBDIVISION NO. 1

240

IN WEST HAVEN CITY


TAXING UNIT: 278 & 324

SCALE 1" = 100'

SEE PAGE 35

SEE PAGE 35

SEE PAGE 211

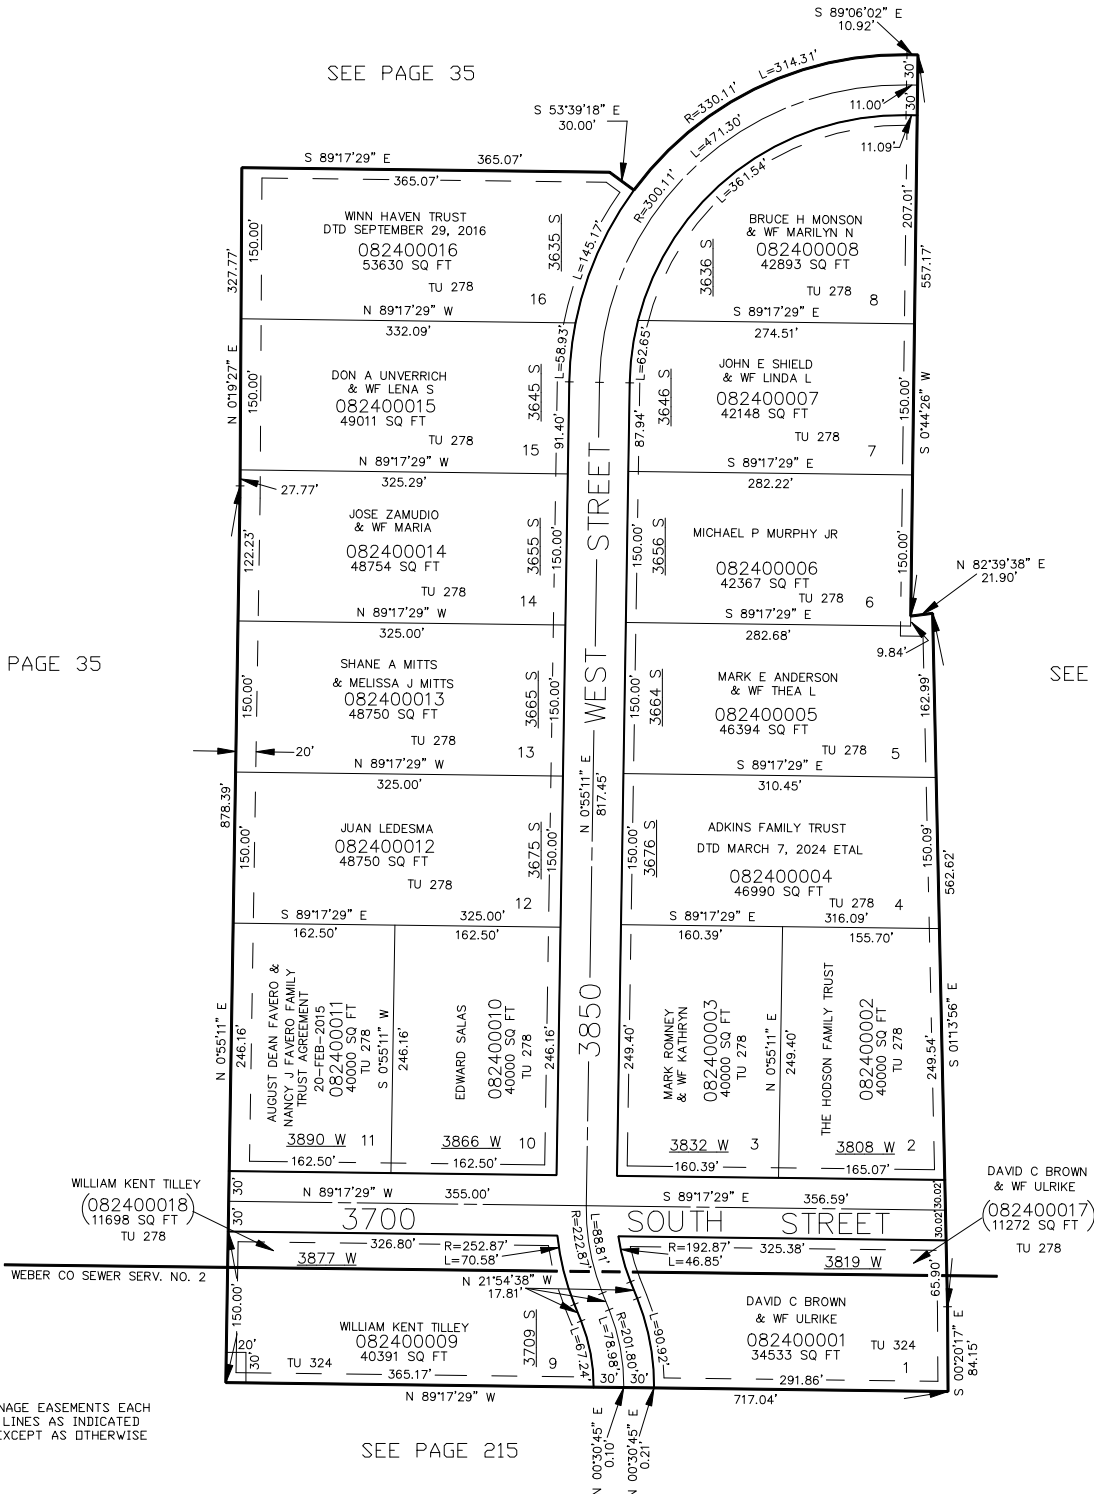

10' UTILITY & DRAINAGE EASEMENTS EACH  
SIDE OF PROPERTY LINES AS INDICATED  
BY DASHED LINES EXCEPT AS OTHERWISE  
SHOWN.

FOR COMPLETE ENG DATA SEE  
ORIGINAL DEDICATION PLAT IN  
BOOK 39, PAGE 70 OF RECORDS.

\*FOR TAX PURPOSES ONLY\*

BMO 5-95