

PART OF THE NE.1/4, OF SEC. 10, & THE NW.1/4, OF SEC. 11, T.5N., R.2W., S.L.B. & M.

242

WESTLAKE VILLAGE SUBDIVISION PHASE - 6


IN ROY CITY

TAXING UNIT: 41

SCALE 1" = 40'

SEE PAGE 51-1

SEE PAGE 237

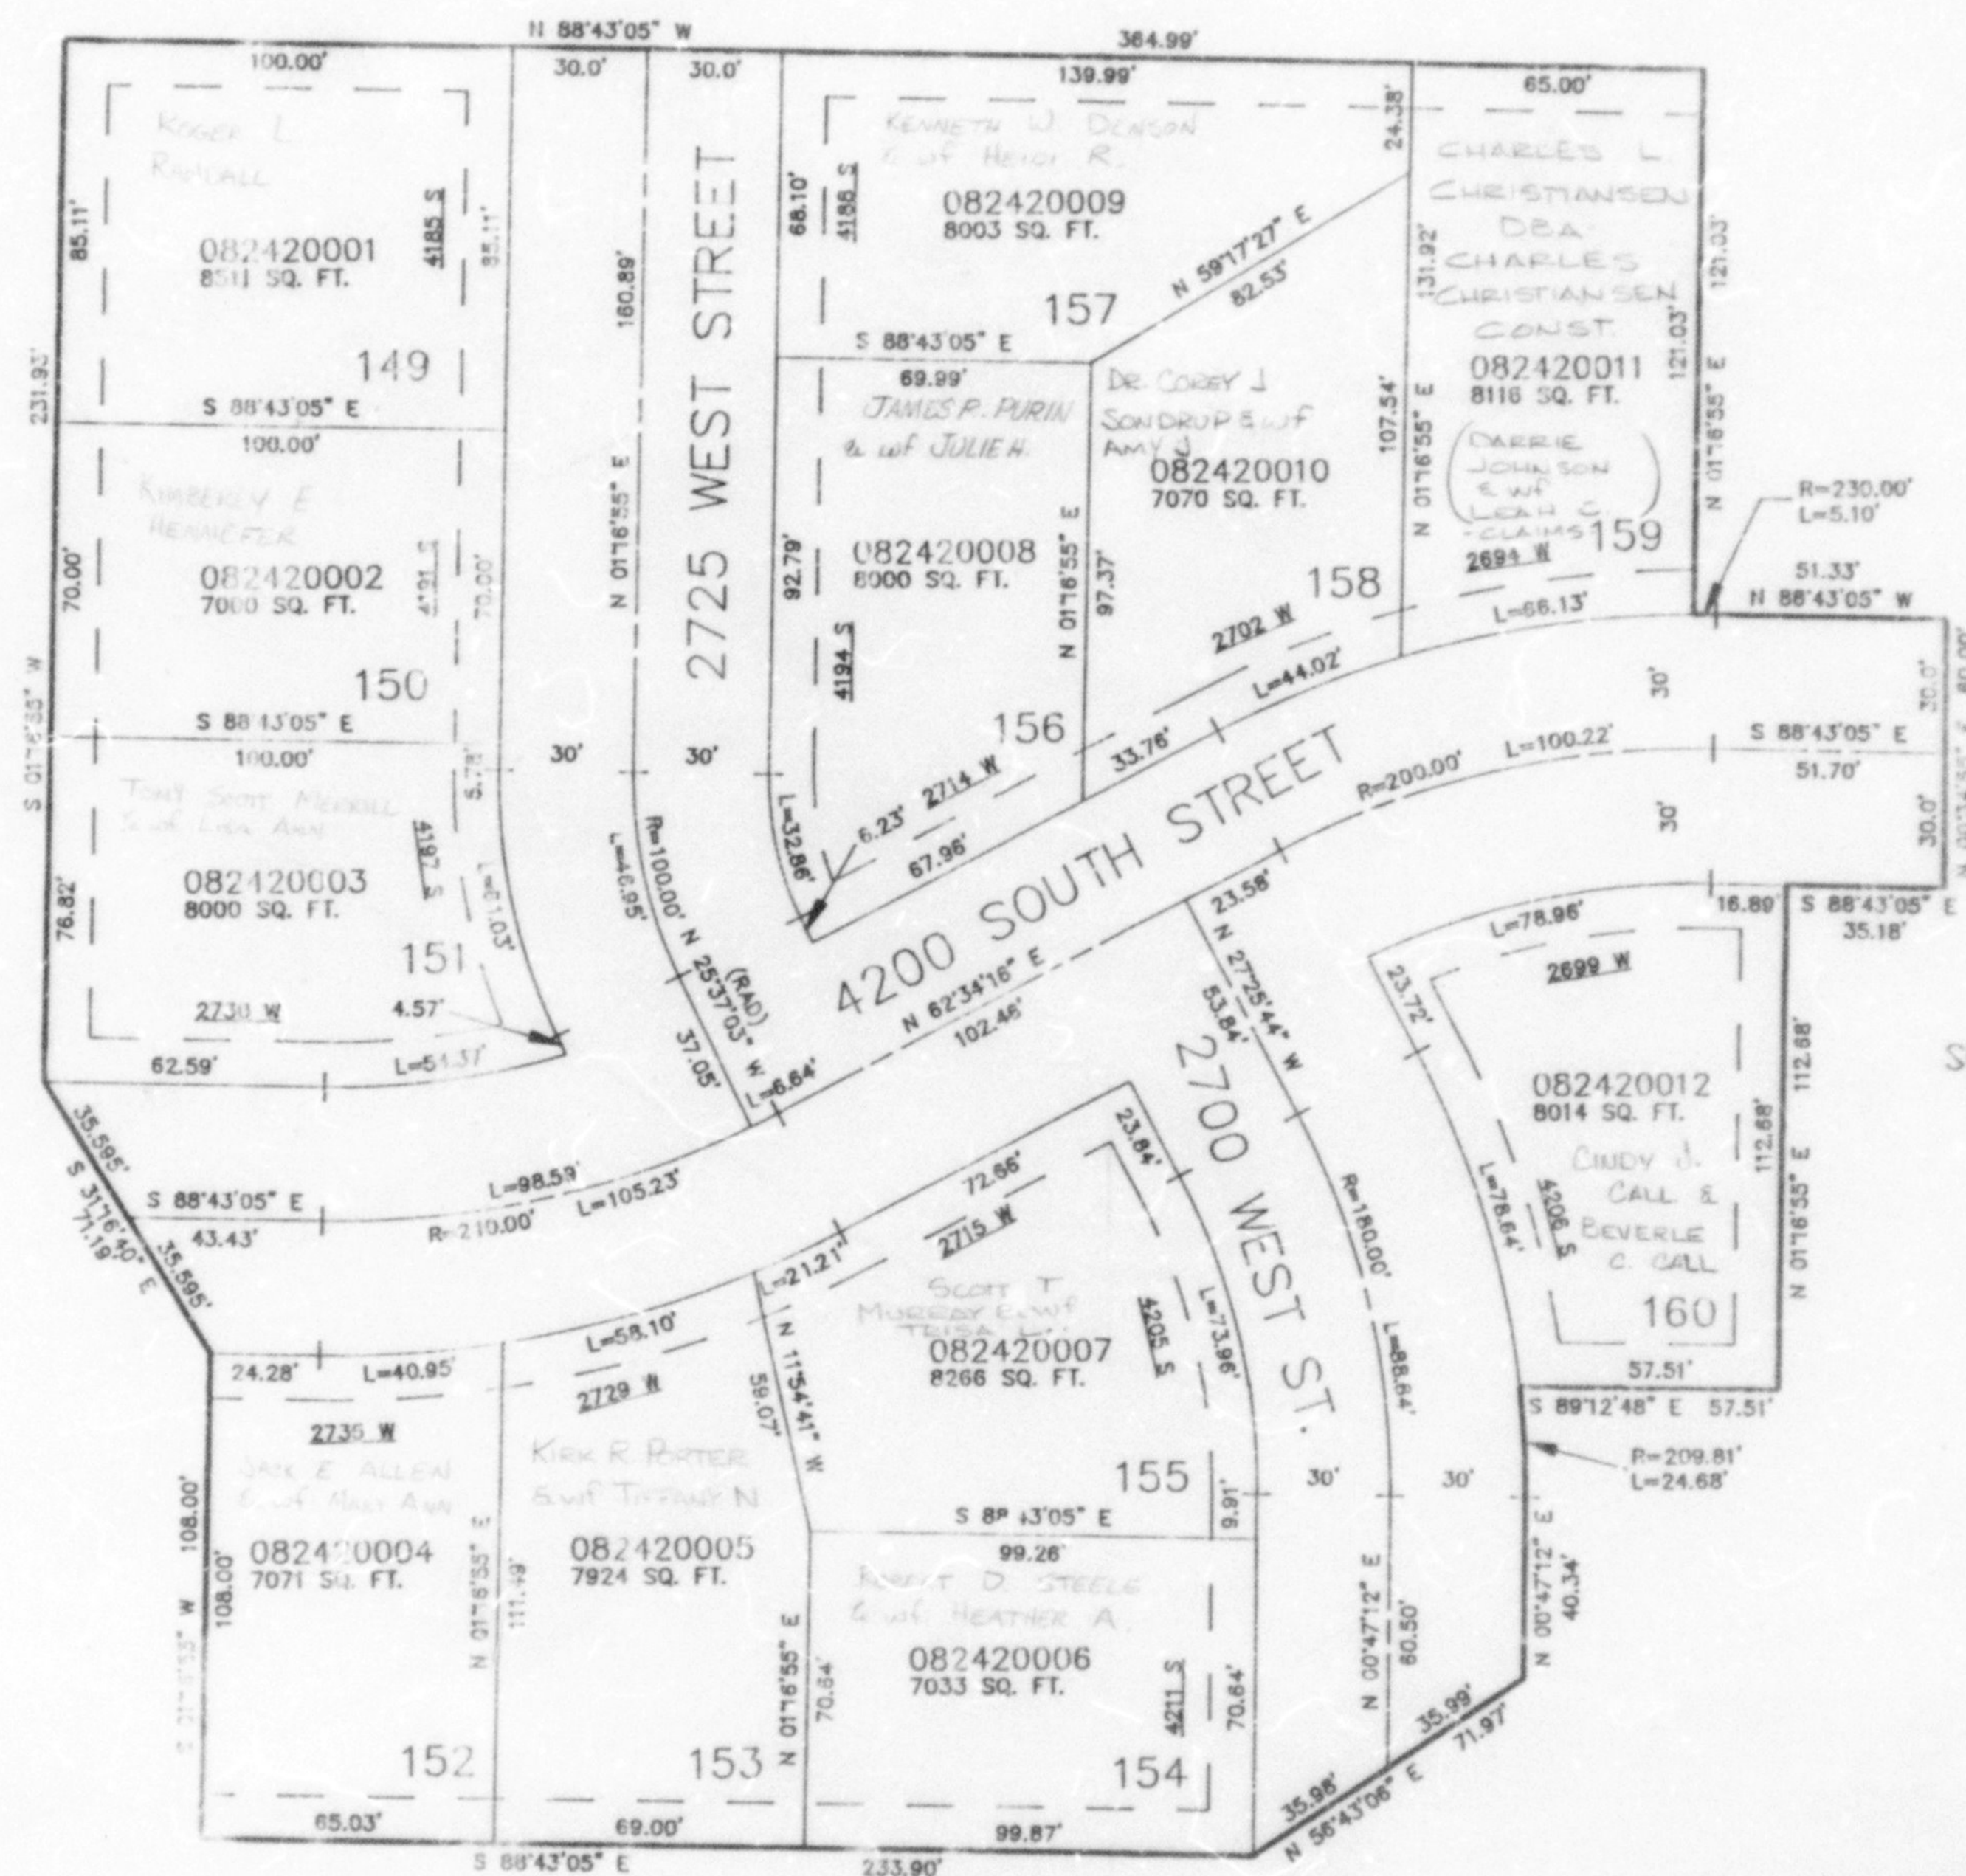

SEE PAGE 52-2

SEE PAGE 233

IF UTILITY & DRAINAGE EASEMENTS EACH
SIDE OF PROPERTY LINES AS INDICATED
BY DASHED LINES EXCEPT AS OTHERWISE
SHOWN.

FOR COMPLETE ENG DATA SEE
ORIGINAL DEDICATION PLAT IN
BOOK 40, PAGE 3 OF RECORDS.