

PART OF THE NE.1/4, OF SEC. 10, & THE NW.1/4, OF SEC. 11, T.5N., R.2W., S.L.B. & M.


# WESTLAKE VILLAGE SUBDIVISION PHASE - 6

IN ROY CITY

TAXING UNIT: 41

SCALE 1" = 40'

SEE PAGE 51-1

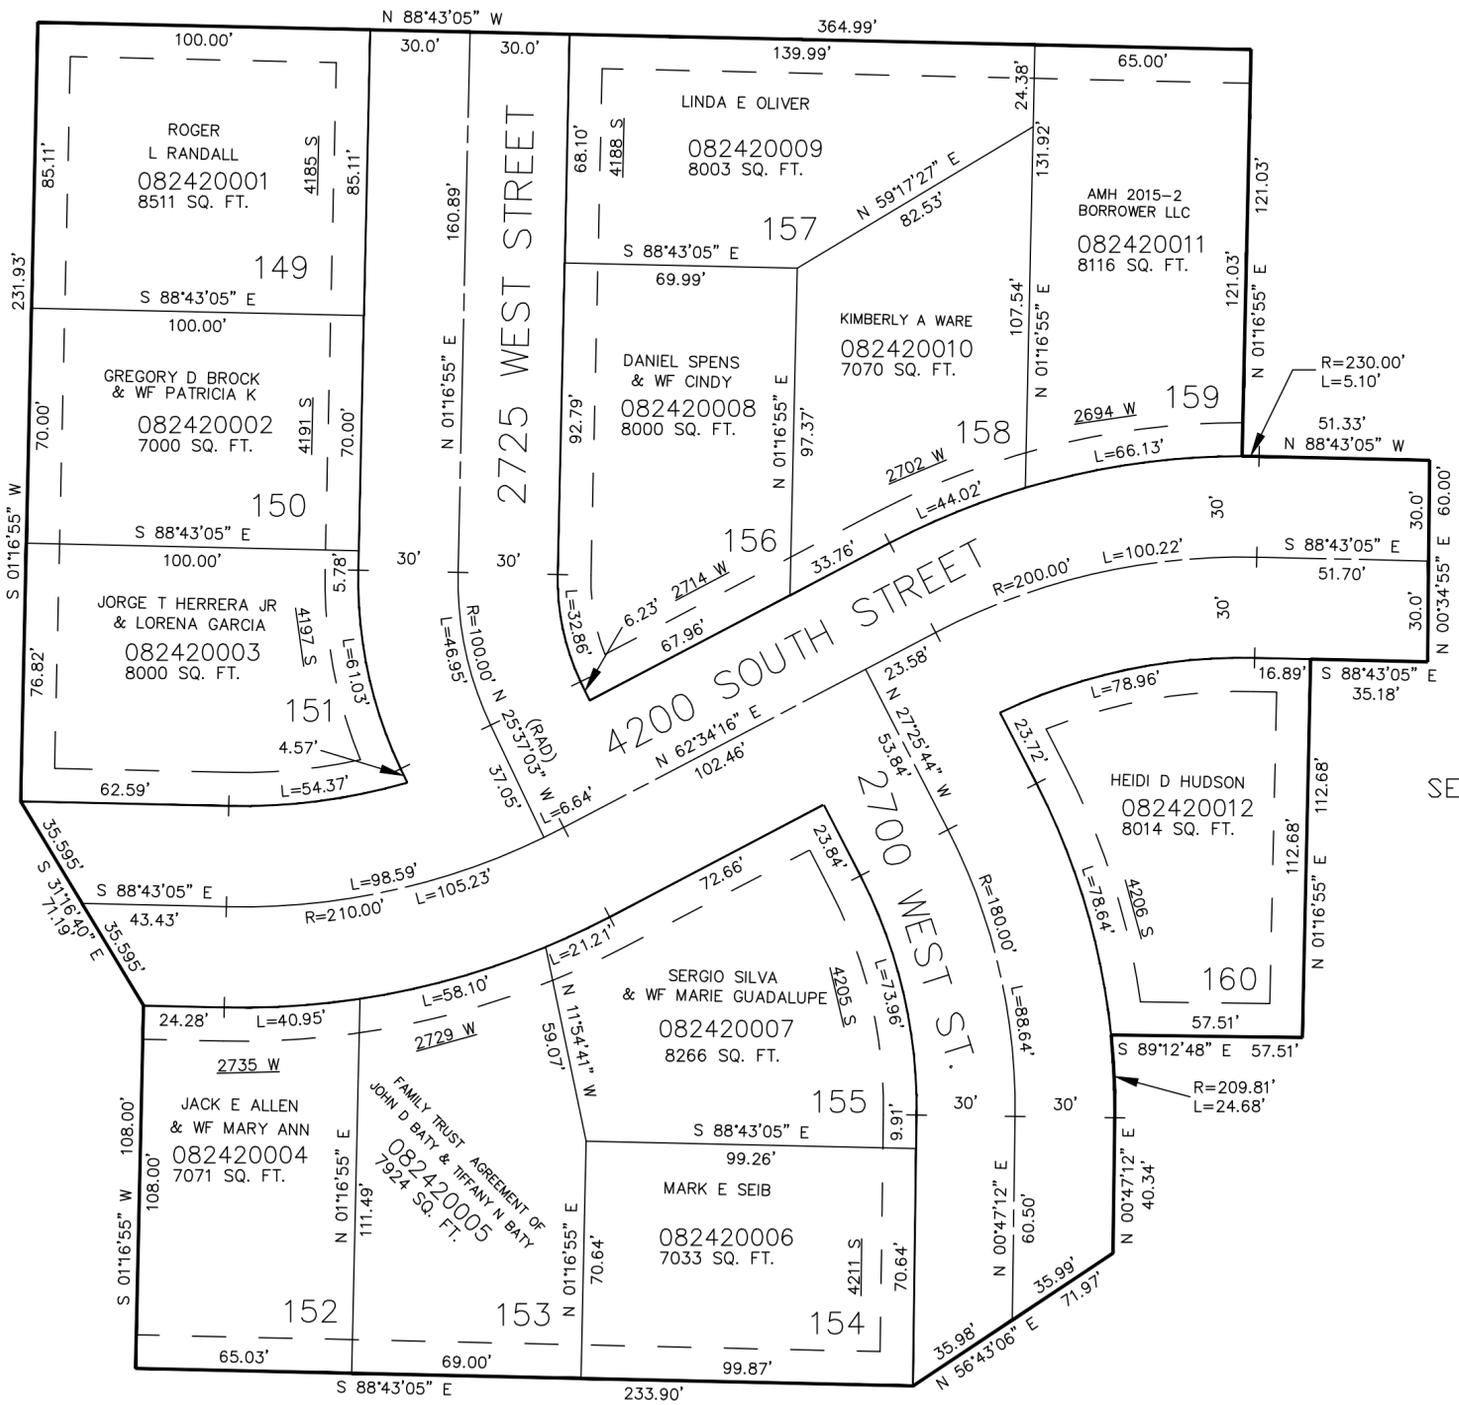

SEE PAGE 237

SEE PAGE 52-2

SEE PAGE 233

10' UTILITY & DRAINAGE EASEMENTS EACH SIDE OF PROPERTY LINES AS INDICATED BY DASHED LINES EXCEPT AS OTHERWISE SHOWN.

FOR COMPLETE ENG DATA SEE ORIGINAL DEDICATION PLAT IN BOOK 40, PAGE 3 OF RECORDS.