

PART OF THE SW 1/4, OF SEC. 9, T.5N., R.2W., S.L.B. & M.
ROYAL MEADOWS SUBDIVISION NO. 1

244

IN ROY CITY

TAXING UNIT: 313

SEE PAGE 50-3

SCALE 1" = 50'


EXCEPT WHERE OTHERWISE
 SHOWN ALL LOTS OWNED BY
 NEWPORT HOLDING, INC.

SEE PAGE 50-3

SEE PAGE 50-2

10' UTILITY & DRAINAGE EASEMENTS
 EACH SIDE OF PROPERTY LINES AS
 INDICATED BY DASHED LINES EXCEPT
 AS OTHERWISE SHOWN.

FOR COMPLETE ENG DATA SEE
 ORIGINAL DEDICATION PLAT IN
 BOOK 40, PAGE 25 OF RECORDS.

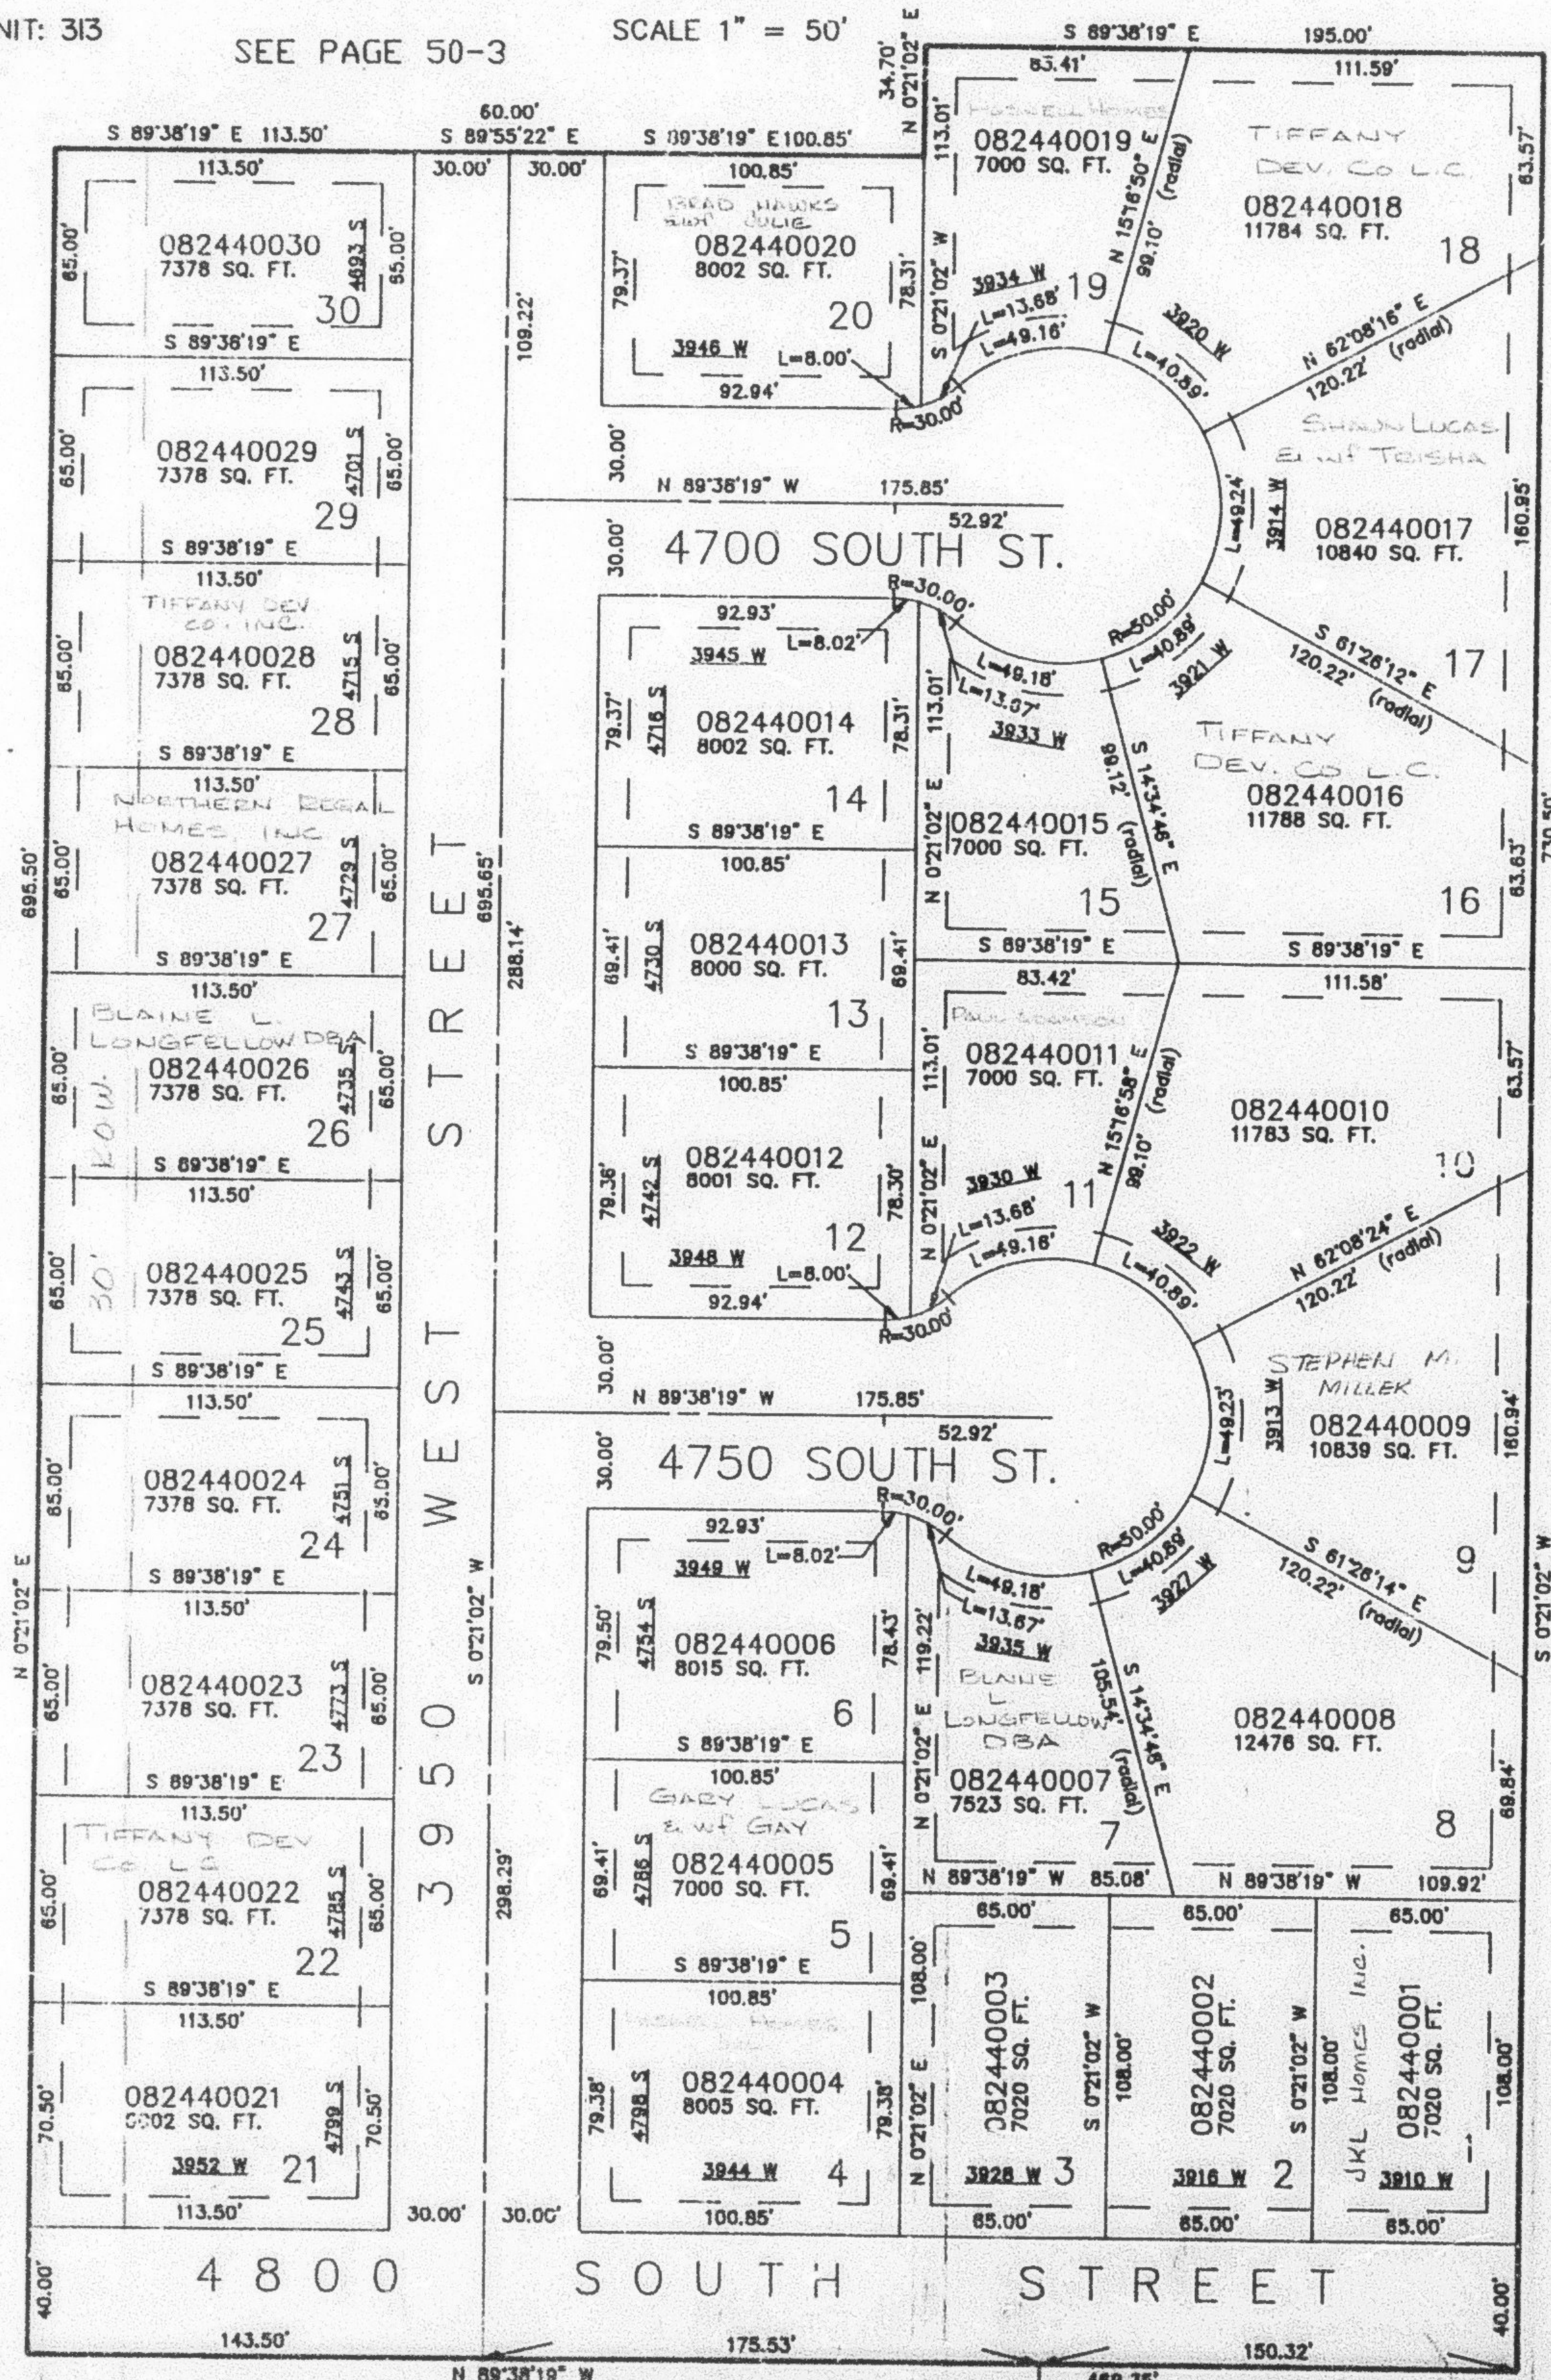

SEE PAGE 50-3