

PART OF THE SE.1/4, OF SEC. 10, T.5N., R.2W., S.L.B. & M.

245

PARK WEST SUBDIVISION

LOTS 1-5 & 19-23

IN ROY CITY


SCALE 1" = 40'

TAXING UNIT: 41

EXCEPT WHERE OTHERWISE
SHOWN ALL LOTS OWNED BY:
KD APARTMENTS L.L.C.

SEE PAGE 51-2

SEE PAGE 51-2

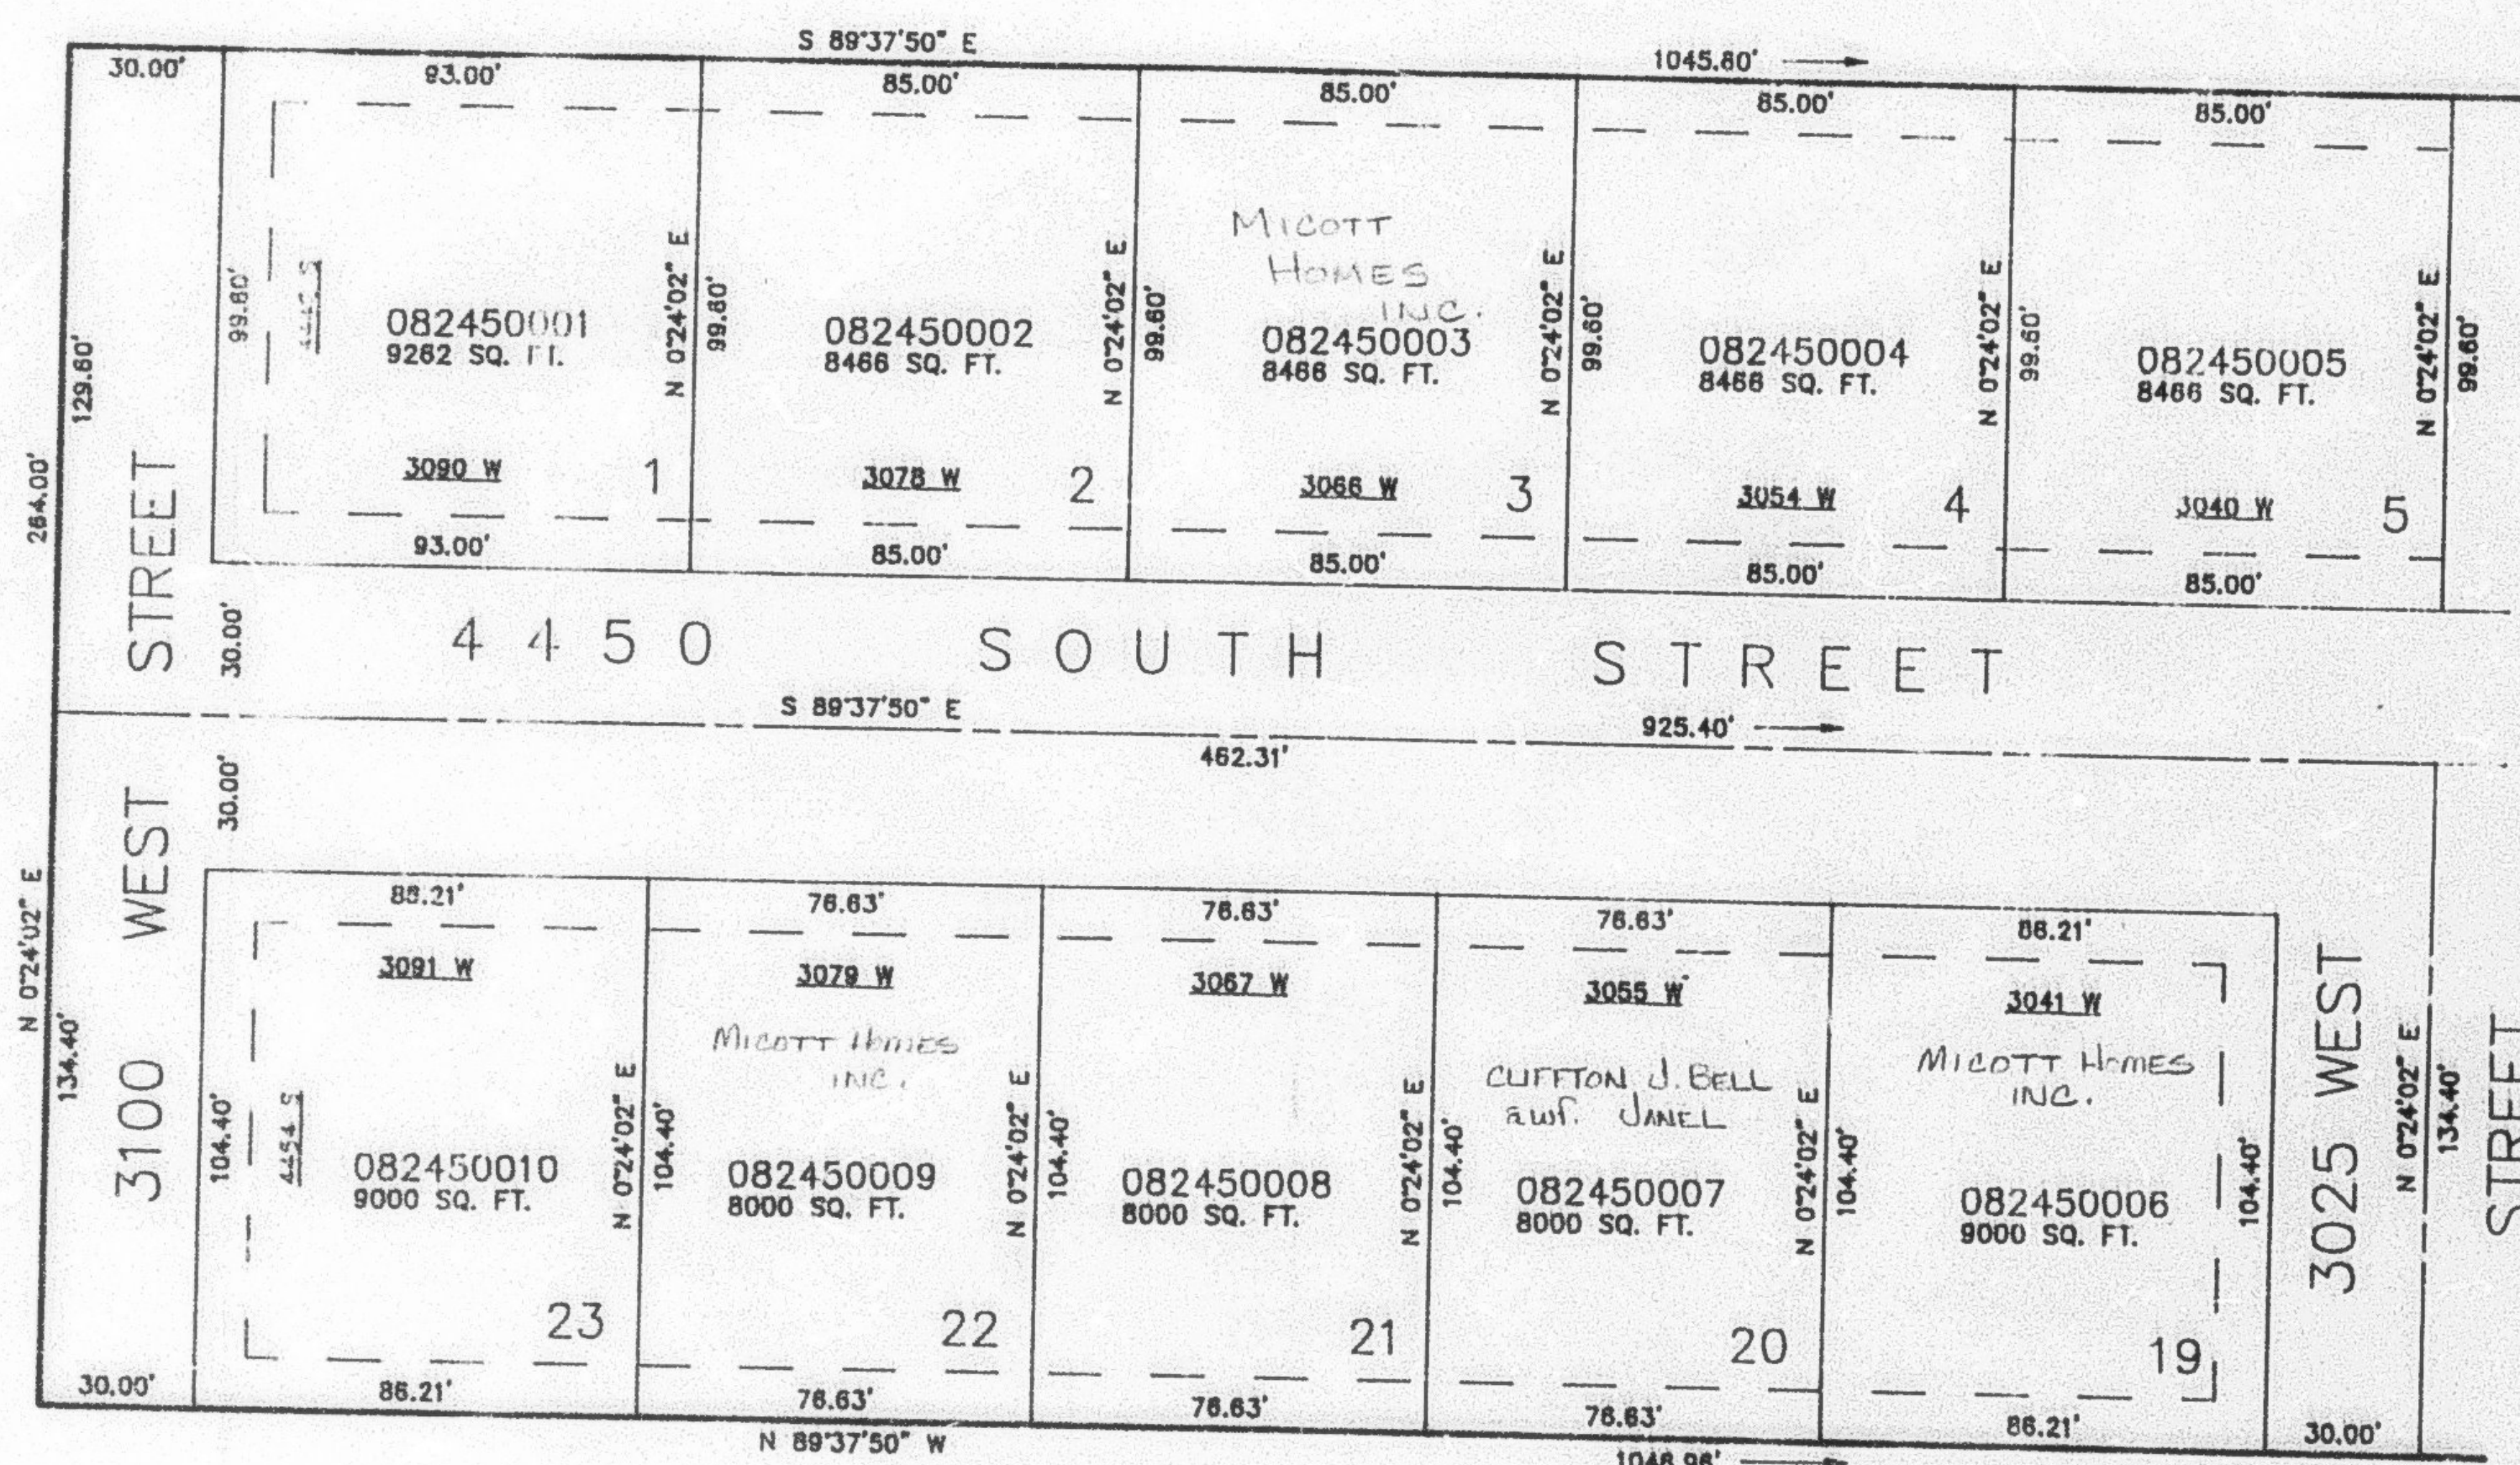

SEE PAGE 246

SEE PAGE 51-2

10' UTILITY & DRAINAGE EASEMENTS EACH
SIDE OF PROPERTY LINES AS INDICATED
BY DASHED LINES EXCEPT AS OTHERWISE
SHOWN

FOR COMPLETE ENG DATA SEE
ORIGINAL DEDICATION PLAT IN
BOOK 40, PAGE 31 OF RECORDS.