

PART OF THE SE.1/4, OF SEC. 10, T.5N., R.2W., S.L.B. & M.

246

PARK WEST SUBDIVISION

LOTS 6-18


IN ROY CITY

SCALE 1" = 40'

TAXING UNIT: 41

EXCEPT WHERE OTHERWISE SHOWN
ALL LOTS OWNED BY:
K.D. APARTMENTS L.L.C.

SEE PAGE 51-2

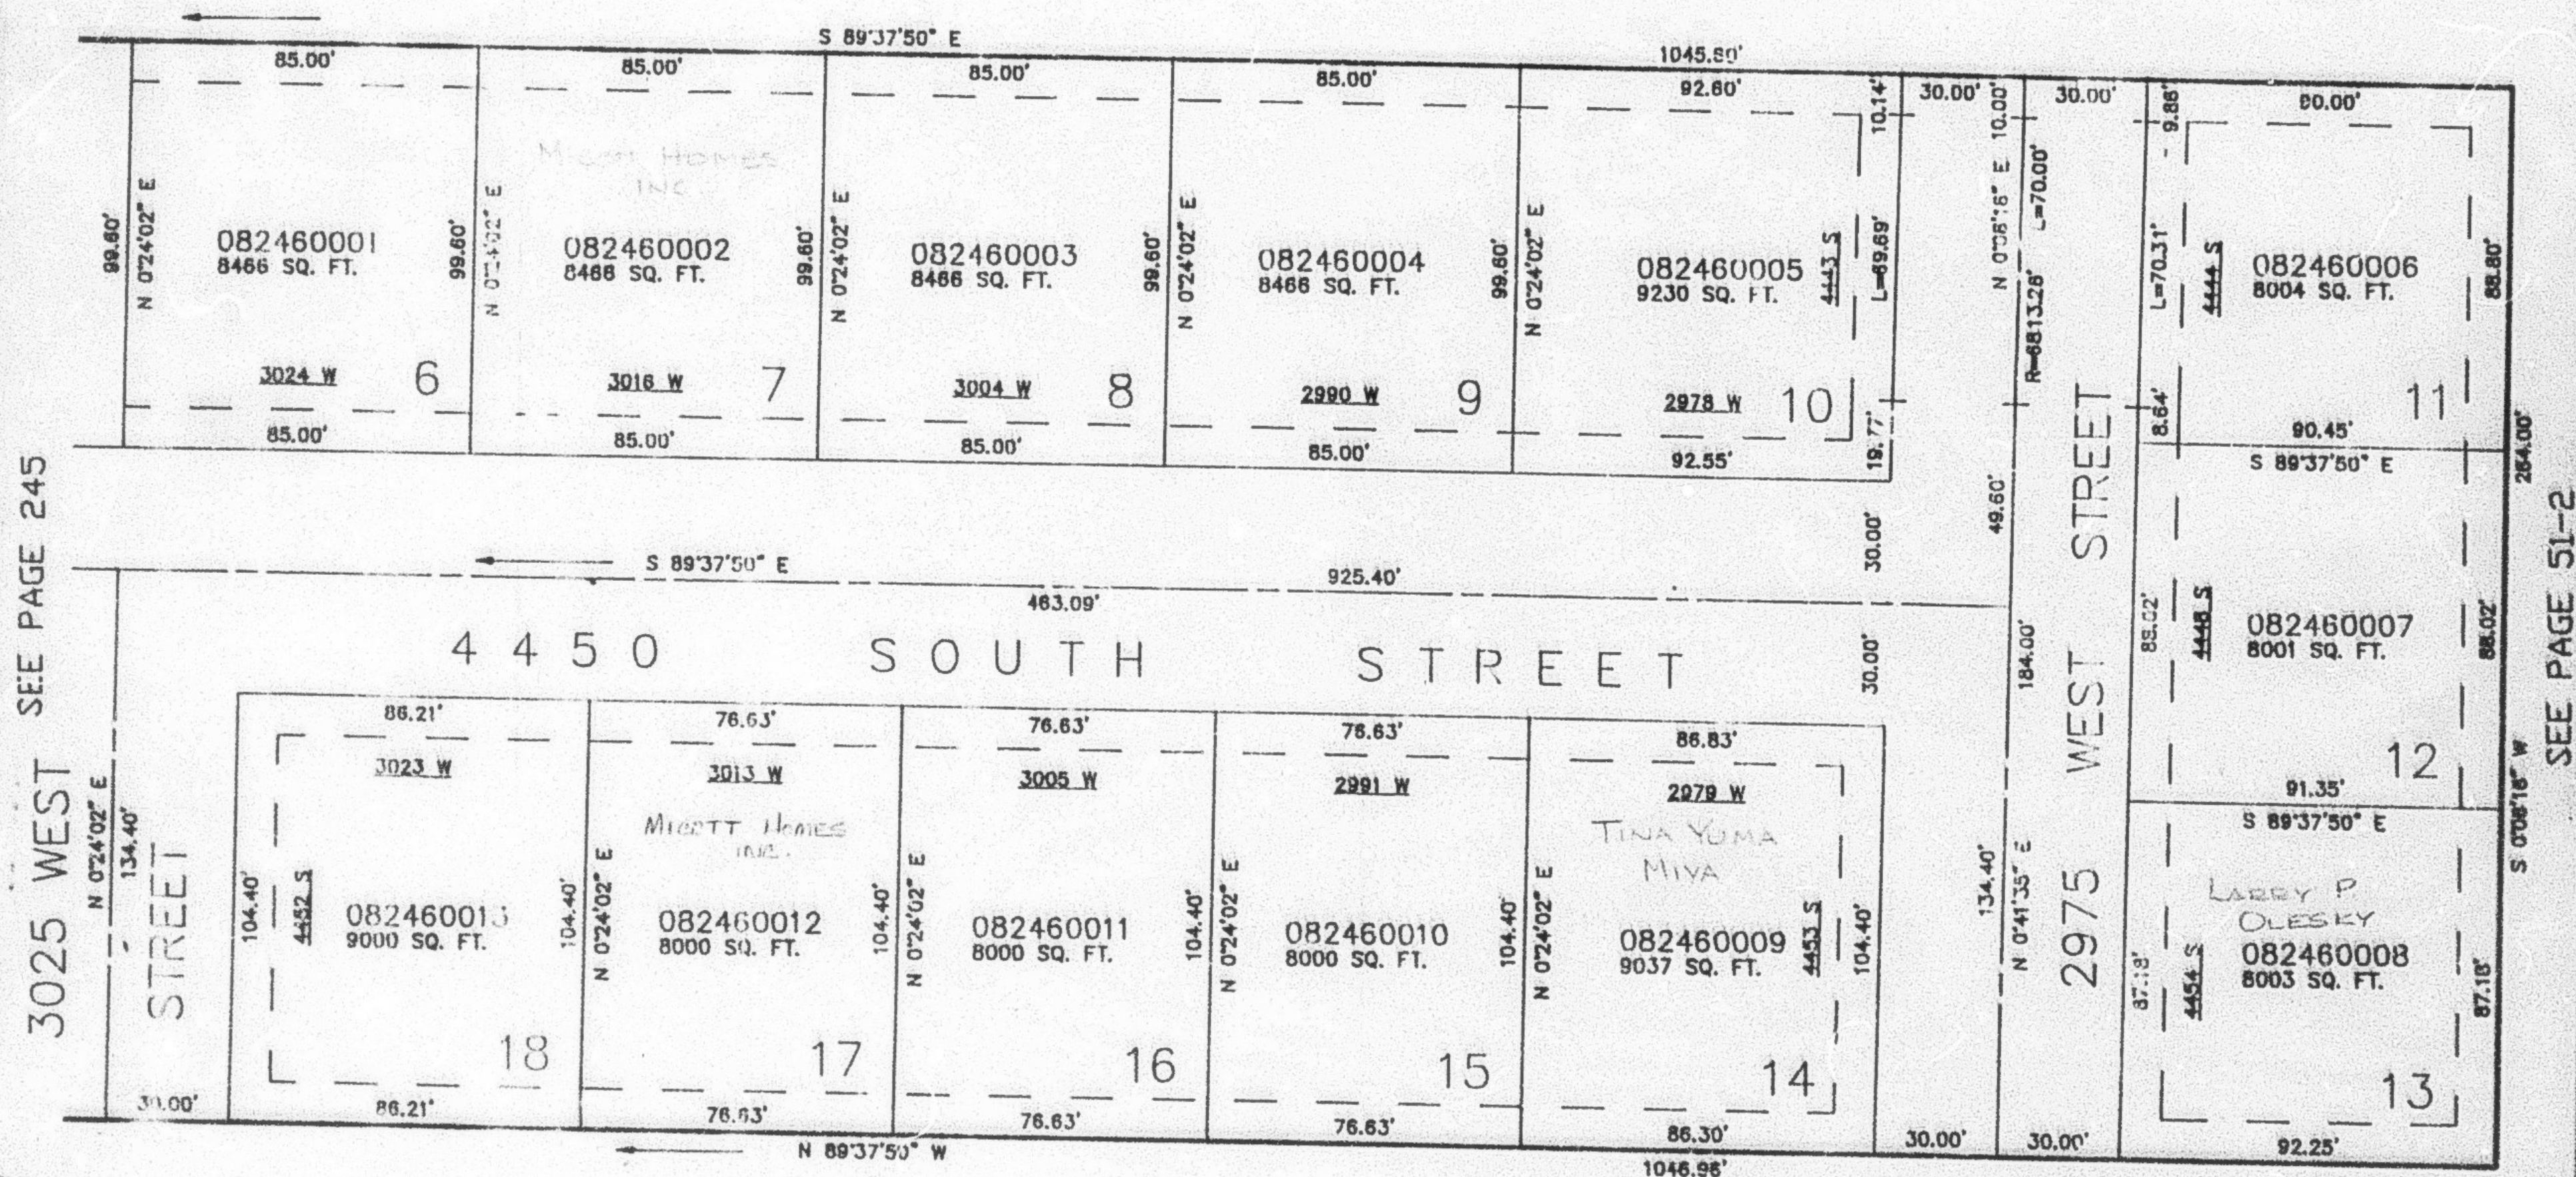

SEE PAGE 51-2

10' UTILITY & DRAINAGE EASEMENTS EACH
SIDE OF PROPERTY LINES AS INDICATED
BY DASHED LINES EXCEPT AS OTHERWISE
SHOWN

FOR COMPLETE ENG DATA SEE
ORIGINAL CEDICATION PLAT IN
BOOK 40, PAGE 31 OF RECORDS.