

PART OF THE SE.1/4, OF SEC. 10, T.5N., R.2W., S.L.B. & M.

PARK WEST SUBDIVISION


LOTS 6-18

IN ROY CITY

SCALE 1" = 40'

TAXING UNIT: 41

SEE PAGE 51-2

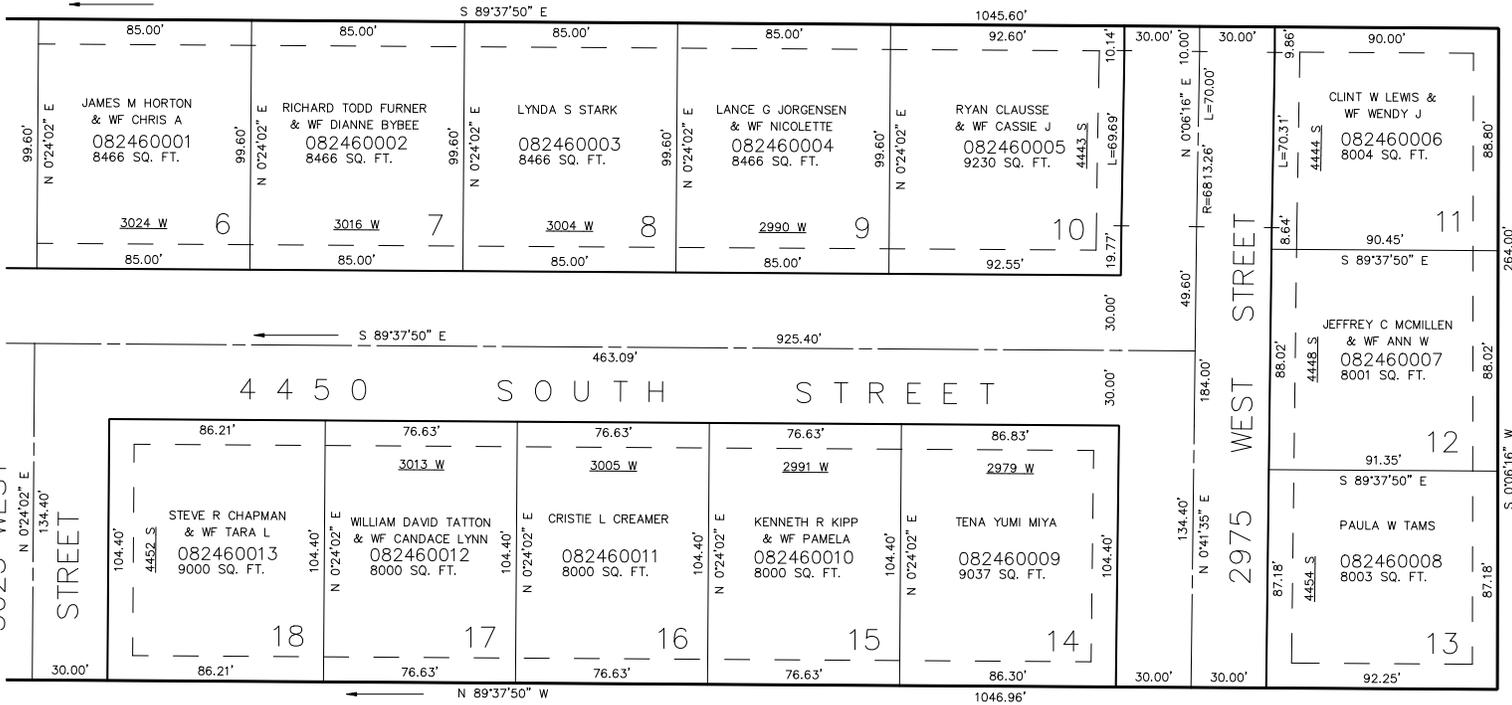

SEE PAGE 51-2

FOR COMPLETE ENG DATA SEE ORIGINAL DEDICATION PLAT IN BOOK 40, PAGE 31 OF RECORDS.

10' UTILITY & DRAINAGE EASEMENTS EACH SIDE OF PROPERTY LINES AS INDICATED BY DASHED LINES EXCEPT AS OTHERWISE SHOWN.

SEE PAGE 245

3025 WEST STREET

4450 SOUTH STREET

2975 WEST STREET

SEE PAGE 51-2