

ROYAL VIEW SUBDIVISION NO. 4

LOTS 39-51 & 66-70

IN ROY CITY


SCALE 1" = 60'

TAXING UNITS: 41 & 254

SEE PAGE 251

4150 SOUTH STREET

SEE PAGE 52-2

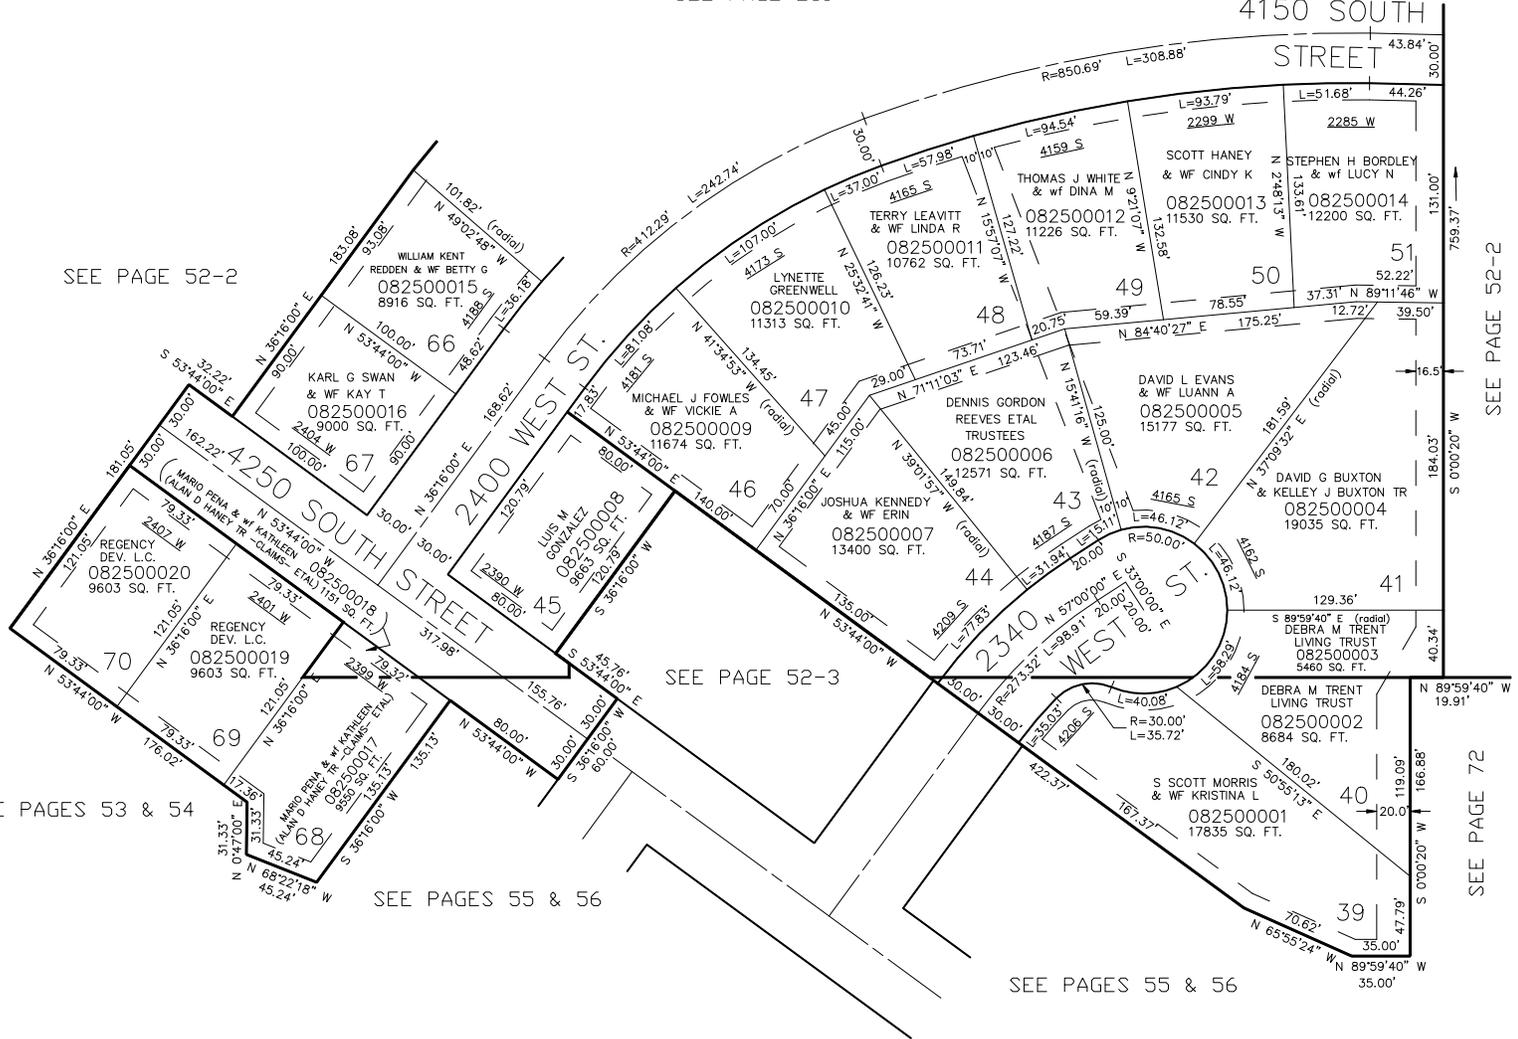

SEE PAGE 52-3

SEE PAGES 53 & 54

SEE PAGES 55 & 56

SEE PAGES 55 & 56

FOR COMPLETE ENG DATA SEE ORIGINAL DEDICATION PLAT IN BOOK 40, PAGES 47 & 48 OF RECORDS.

10' UTILITY & DRAINAGE EASEMENTS EACH SIDE OF PROPERTY LINES AS INDICATED BY DASHED LINES EXCEPT AS OTHERWISE SHOWN.