

PART OF THE N.1/2, OF SEC. 11, T.5N., R.2W., S.L.B. & M.

# ROYAL VIEW SUBDIVISION NO. 4

LOTS 39-51 & 66-70

TAXING UNITS: 41 & 254

IN ROY CITY

SCALE 1" = 60'

SEE PAGE 251

4150 SOUTH STREET

SEE PAGE 52-2

SEE PAGE 52-2


SEE PAGE 52-3

SEE PAGES 53 & 54

SEE PAGES 55 & 56

SEE PAGES 55 & 56

SEE PAGE 72

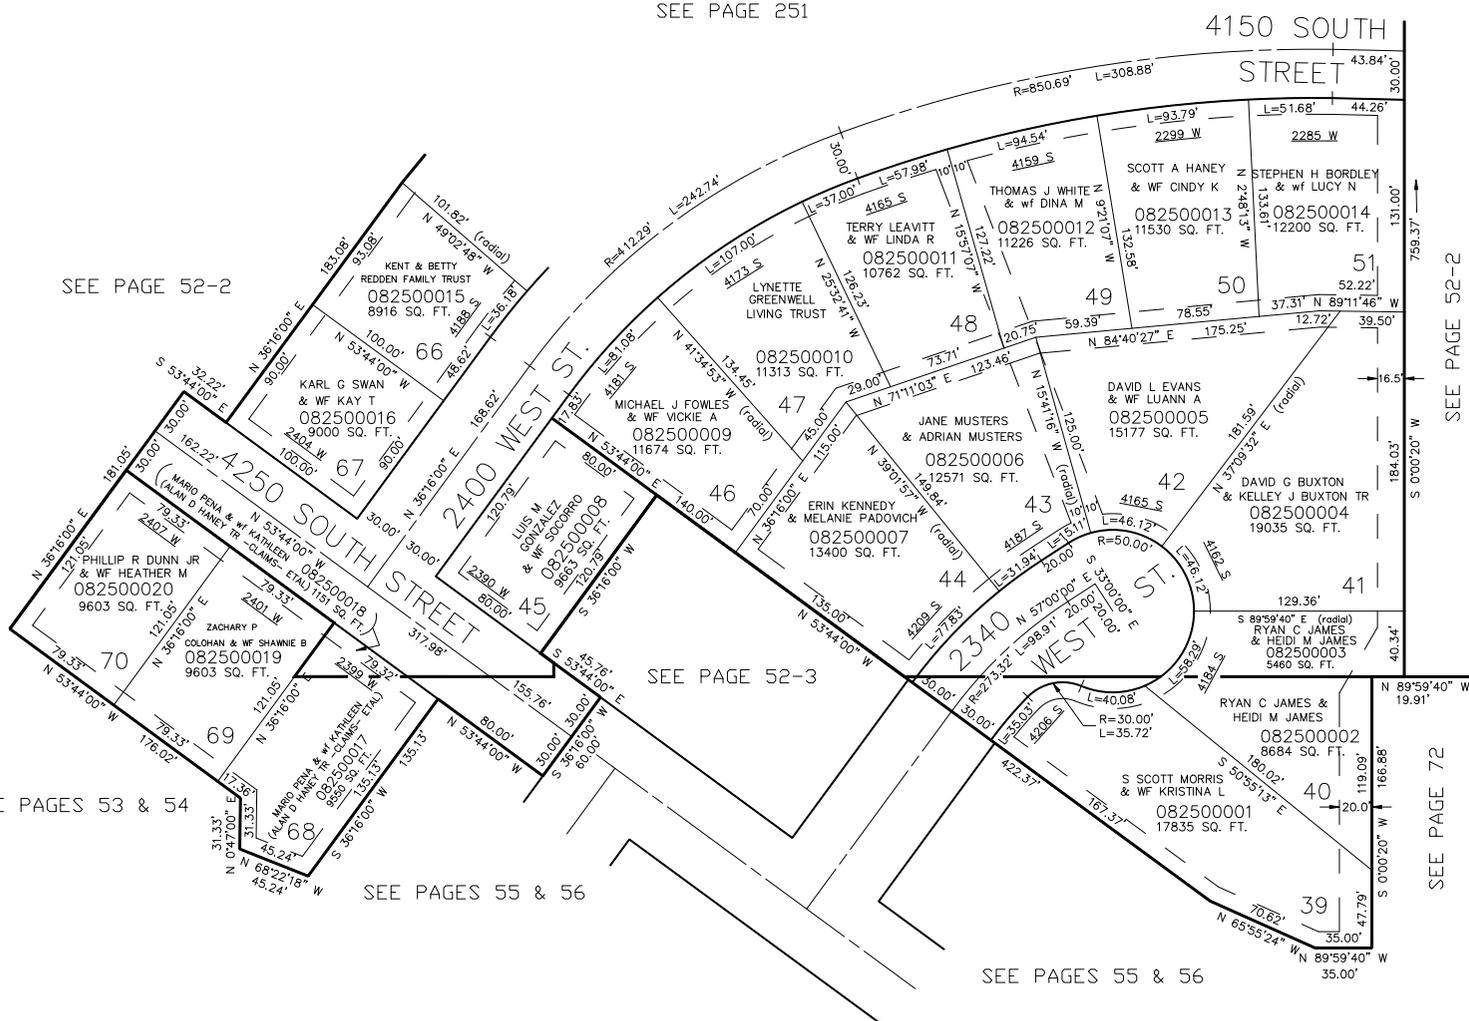

10' UTILITY & DRAINAGE EASEMENTS EACH SIDE OF PROPERTY LINES AS INDICATED BY DASHED LINES EXCEPT AS OTHERWISE SHOWN.

FOR COMPLETE ENG DATA SEE ORIGINAL DEDICATION PLAT IN BOOK 40, PAGES 47 & 48 OF RECORDS.