

PART OF THE SW.1/4, OF SEC. 9, T.5N., R.2W., S.L.B. & M.

LONGHORN SUBDIVISION NO. 2

A CLUSTER SUBDIVISION

TAXING UNIT: 324

SEE PAGE 50-3

IN WEST HAVEN CITY



SCALE 1" = 100'

SEE PAGE 50-3

R=1331.94'
L=28.37'

SEE PAGE 239

SEE PAGE 50-3

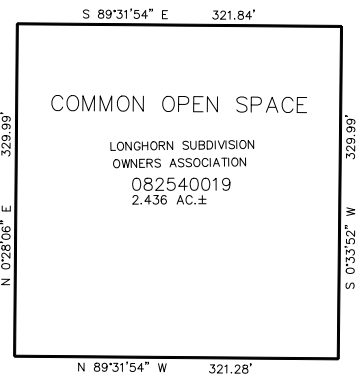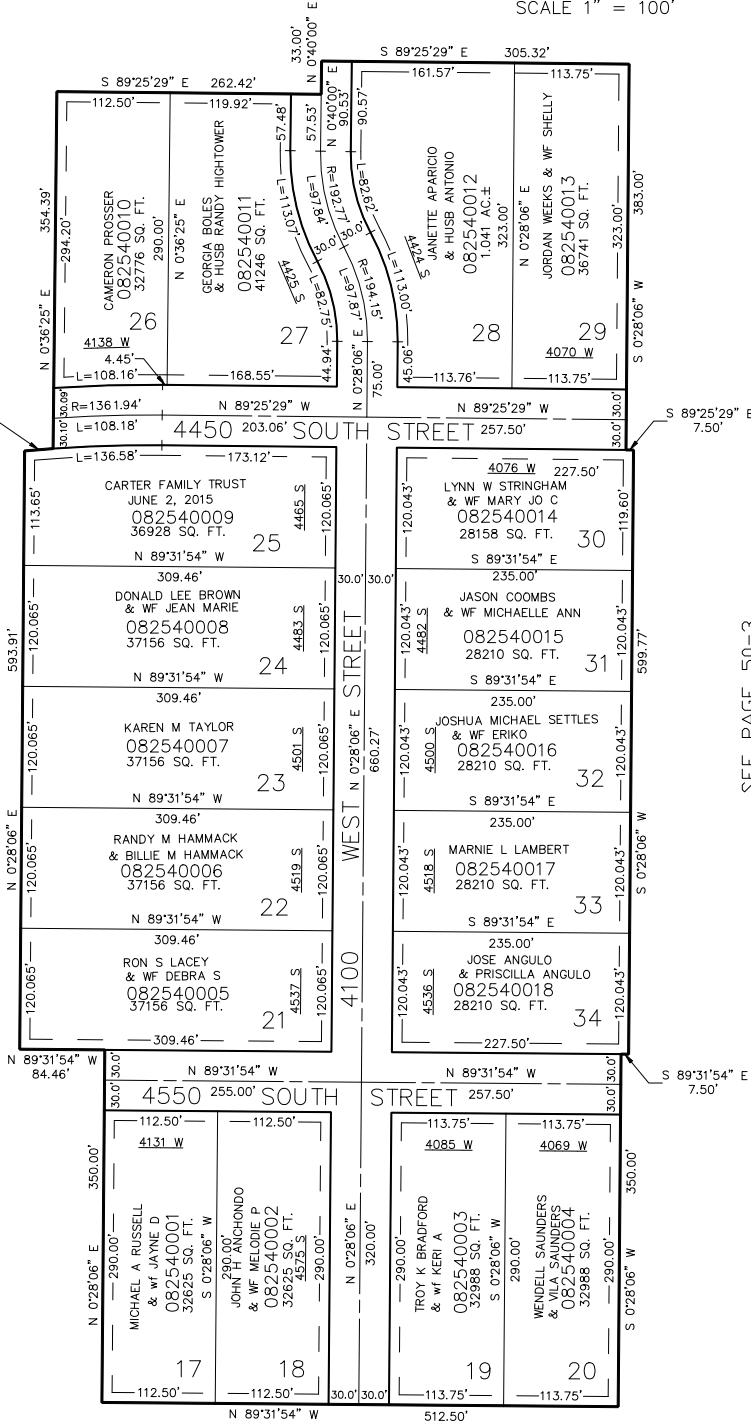

10' UTILITY & DRAINAGE EASEMENTS EACH SIDE OF PROPERTY LINES AS INDICATED BY DASHED LINES EXCEPT AS OTHERWISE SHOWN.

FOR COMPLETE ENG DATA SEE ORIGINAL DEDICATION PLAT IN BOOK 40, PAGE 63 OF RECORDS.

*ADDRESS CHANGE 29-APR-96 E# 1402572 BK 1803 PG 1985

SEE PAGE 48

FOR TAX PURPOSES ONLY