

PART OF THE E.1/2, OF SEC. 8, T.5N., R.2W., S.L.B. & M.
WEST HAVEN FARM SUBDIVISION – PHASE 3B


IN WEST HAVEN CITY

TAXING UNIT: 278

SCALE 1" = 80'

SEE PAGE 217

SEE PAGE 48

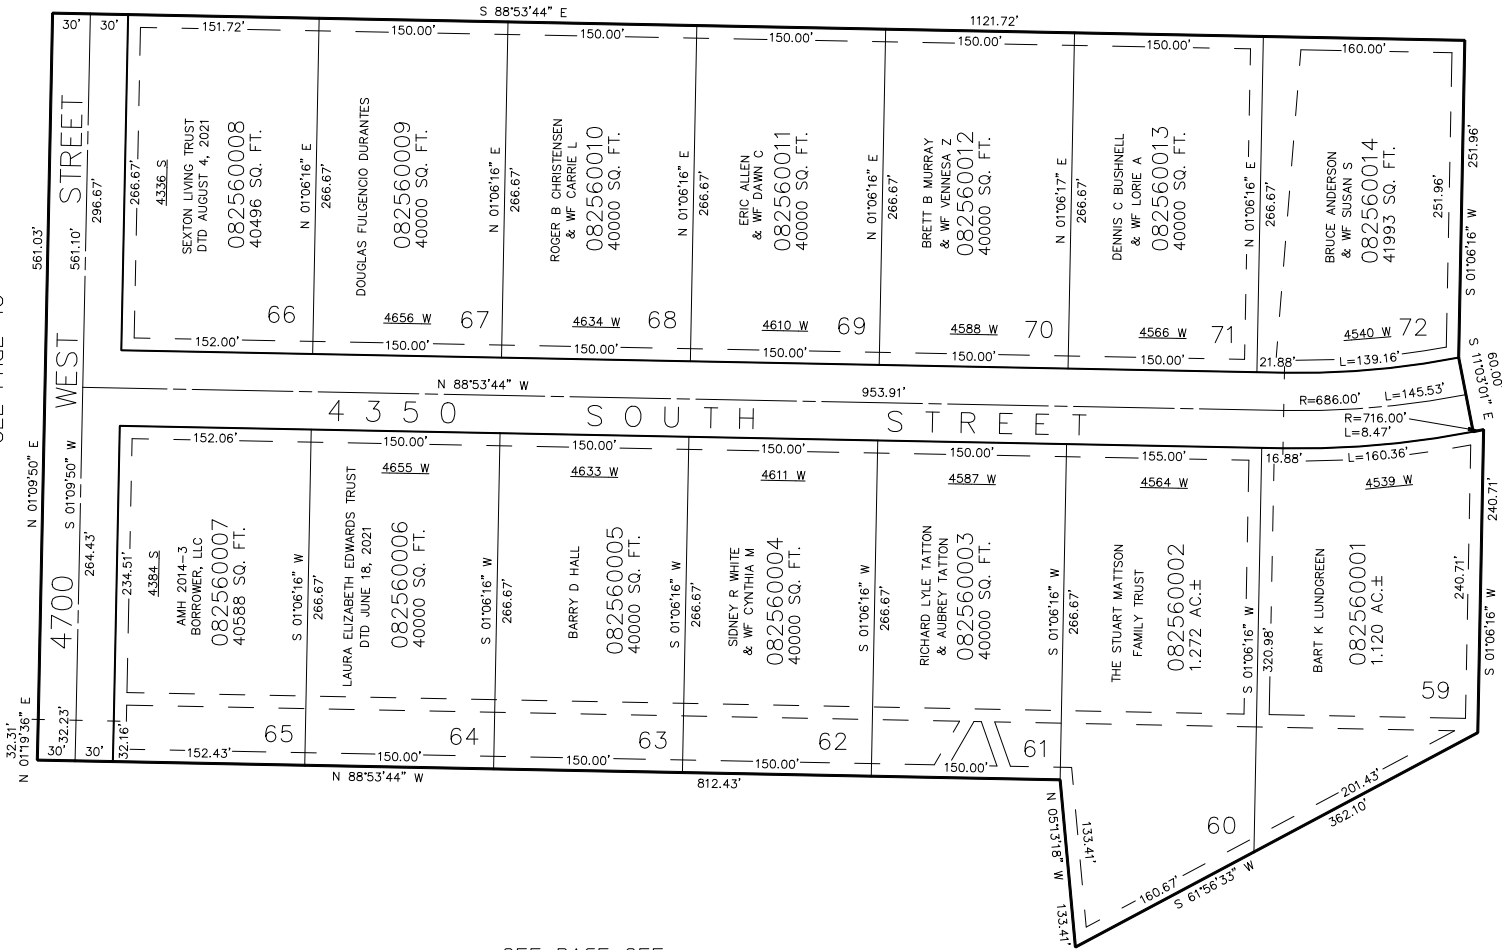

SEE PAGE 231

SEE PAGE 255

10' UTILITY & DRAINAGE EASEMENTS EACH SIDE OF PROPERTY LINES AS INDICATED BY DASHED LINES EXCEPT AS OTHERWISE SHOWN.

FOR COMPLETE ENG DATA SEE ORIGINAL DEDICATION PLAT IN BOOK 40, PAGE 65 OF RECORDS.

FOR TAX PURPOSES ONLY