

PART OF THE NW 1/4 SEC. 11 T.5N., R.2W., S.L.B. & M.  
WESTLAKE VILLAGE SUBDIVISION

257


TAXING UNIT: 41

IN ROY CITY  
SCALE 1" = 60'

EXCEPT WHERE OTHERWISE  
SHOWN ALL LOTS OWNED BY:  
HAROLD EBERN & ALAN KARRAS

SEE PAGE 52-2

SEE PAGE 52-2

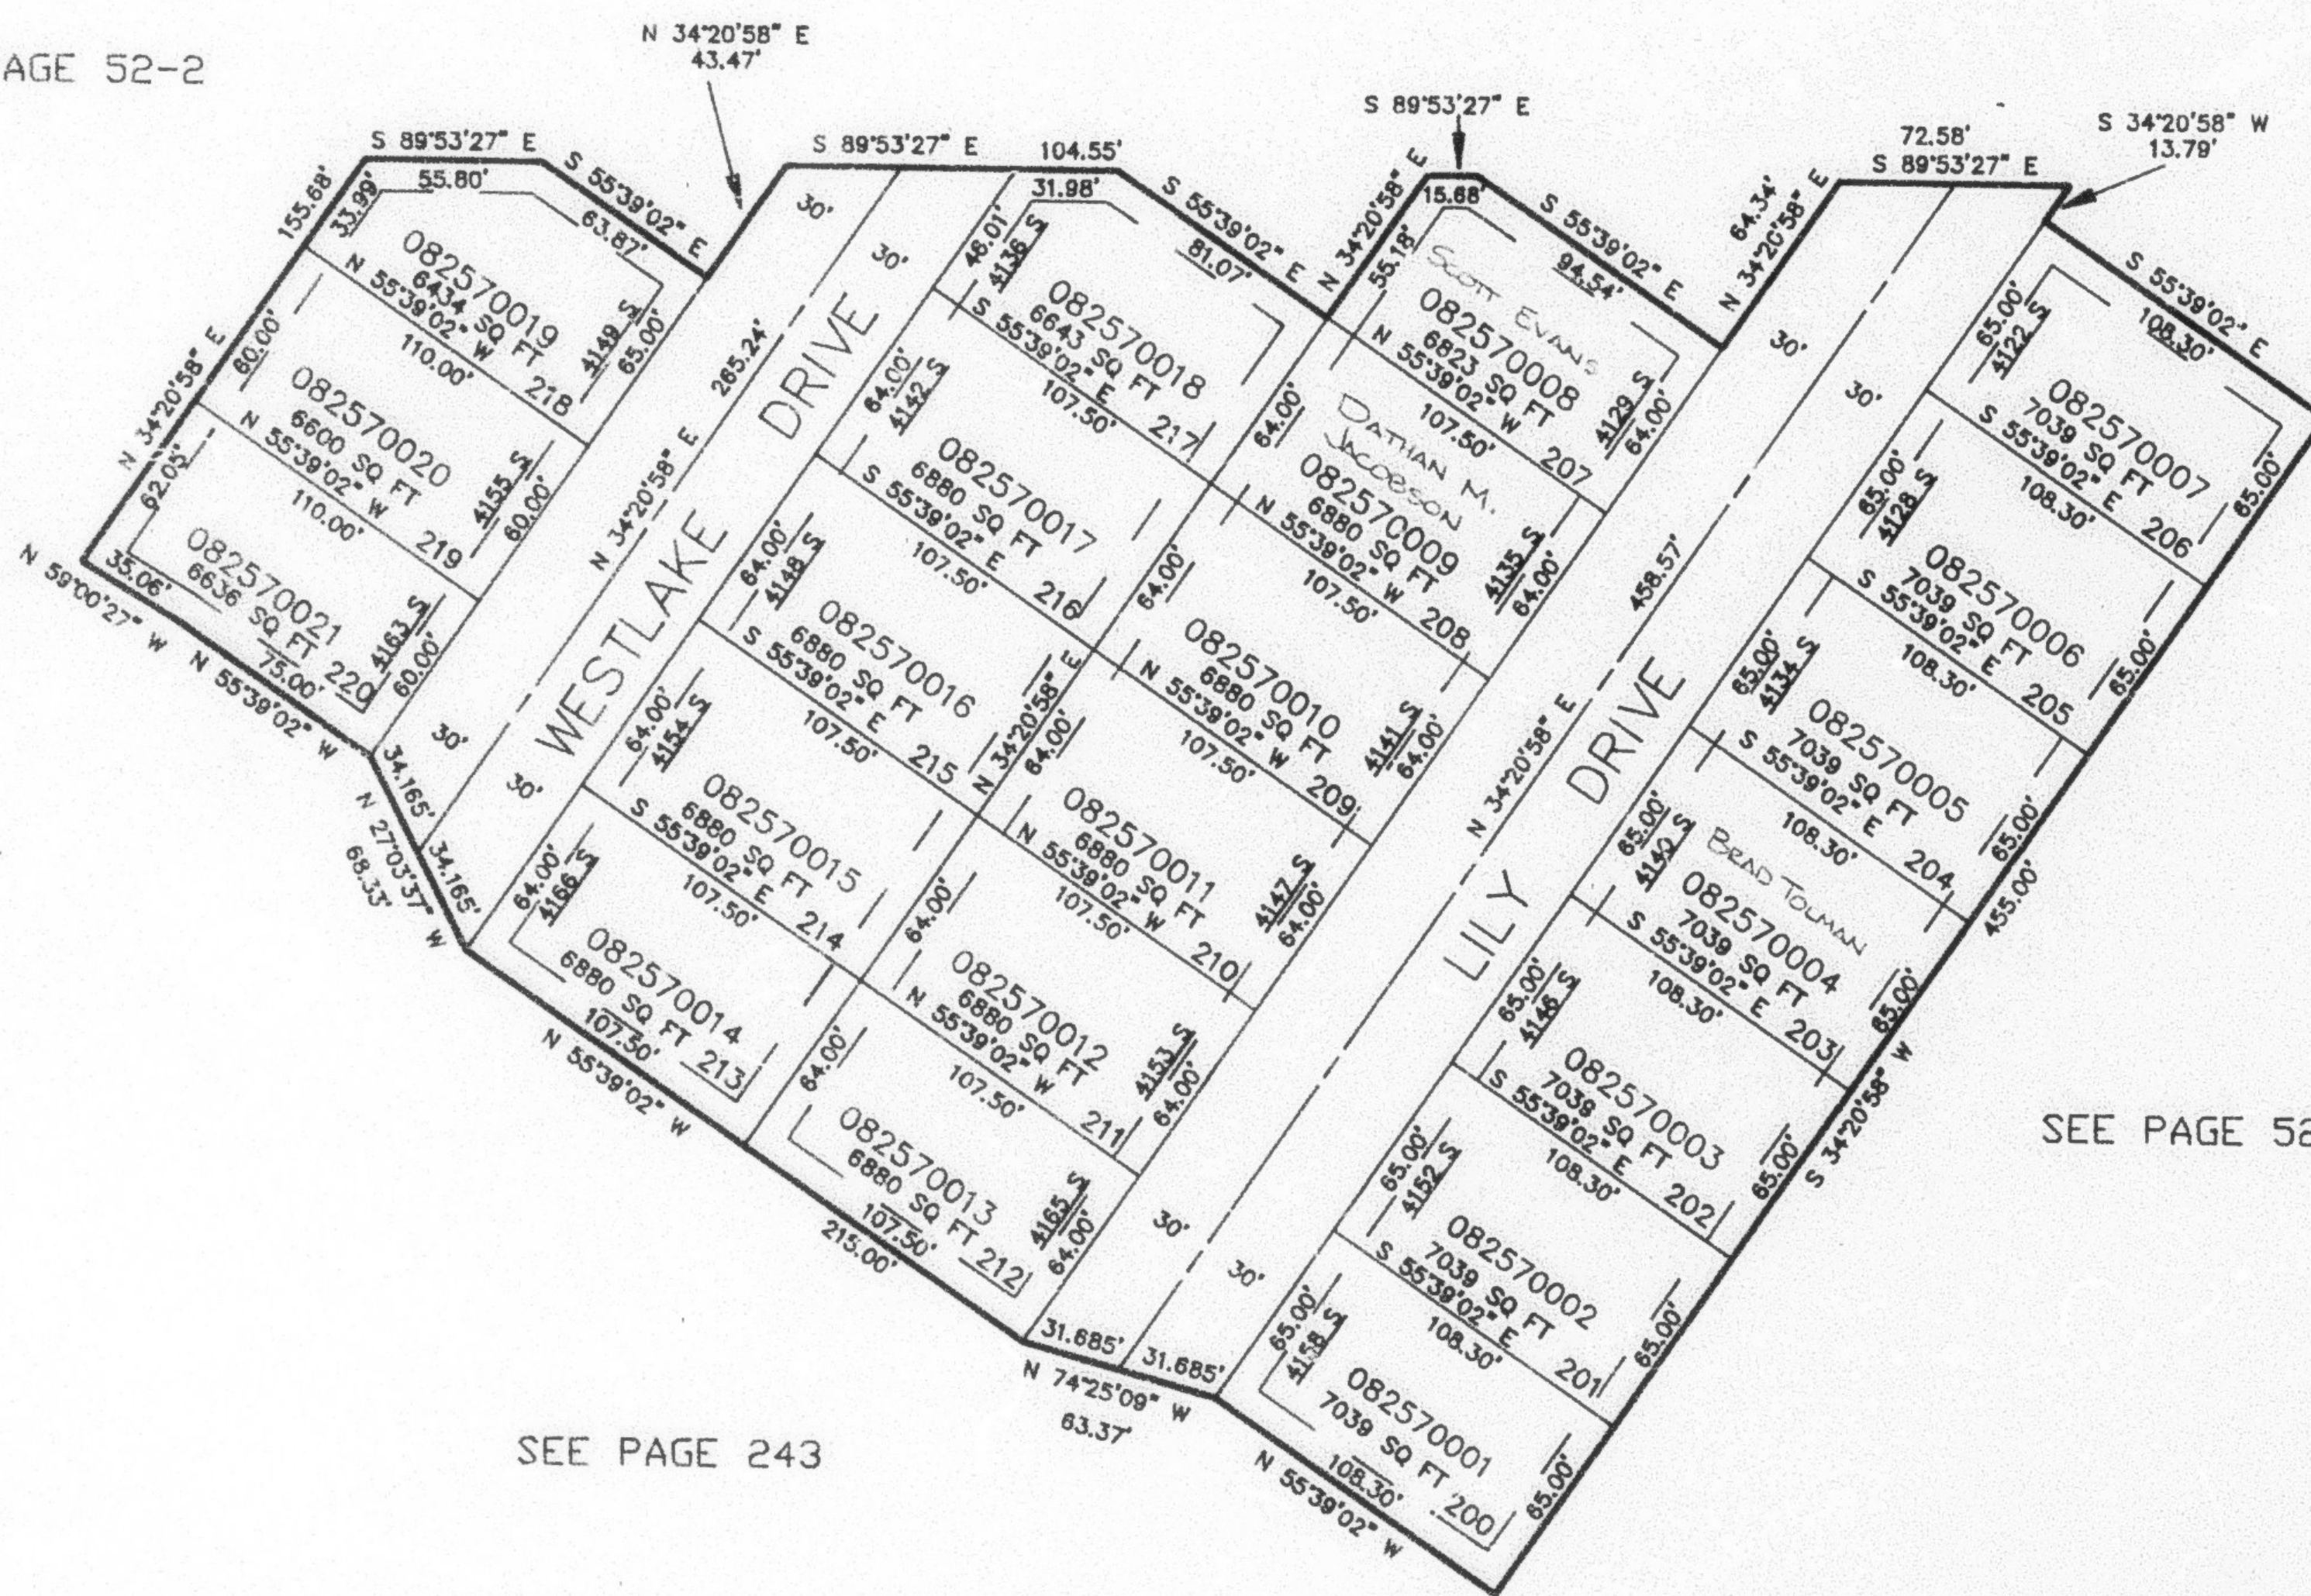

SEE PAGE 52-2

SEE PAGE 243

10' UTILITY & DRAINAGE EASEMENTS EACH  
SIDE OF PROPERTY LINES AS INDICATED  
BY DASHED LINES EXCEPT AS OTHERWISE  
SHOWN.

FOR COMPLETE ENG DATA SEE  
ORIGINAL DEDICATION PLAT IN  
BOOK 40, PAGE 71 OF RECORDS.