

PART OF THE NW 1/4, SEC. 5, T.5N., R.2W., S.L.B. & M.
BROOKHAVEN ESTATES SUBDIVISION AMENDED


IN WEST HAVEN CITY

TAXING UNIT: 291

SCALE 1" = 100'

SEE PAGE 38

SEE PAGE 37-4

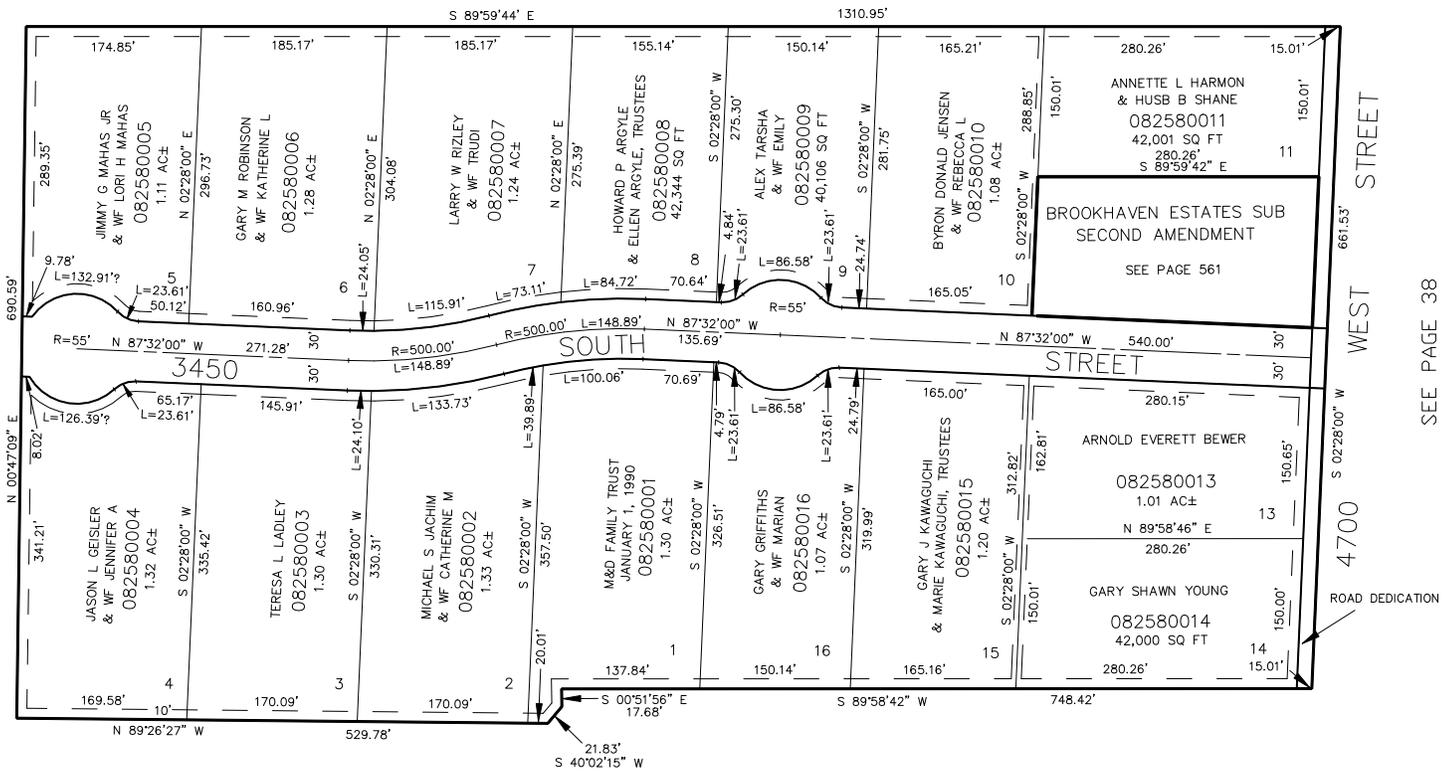

SEE PAGE 38

SEE PAGE 37

10' UTILITY & DRAINAGE EASEMENTS EACH SIDE OF PROPERTY LINES AS INDICATED BY DASHED LINES EXCEPT AS OTHERWISE SHOWN.

FOR COMPLETE ENG DATA SEE ORIGINAL DEDICATION PLAT IN BOOK 41, PAGE 9 OF RECORDS. AMENDED PLAT 42-33 21-JUN-96