

PART OF THE SE 1/4, OF SEC. 12, T.5N., R.2W., S.L.B. & M.

259

"THE RIDGE"

PHASE 1

A P.R.U.D.

IN RIVERDALE CITY

SCALE 1" = 40'

TAXING UNIT: 26


EXCEPT WHERE OTHERWISE
SHOWN ALL LOTS OWNED BY:
R & O CONSTRUCTION CO.

SEE PAGE 96

SEE PAGE 260

SEE PAGE 96

SEE PAGE 94

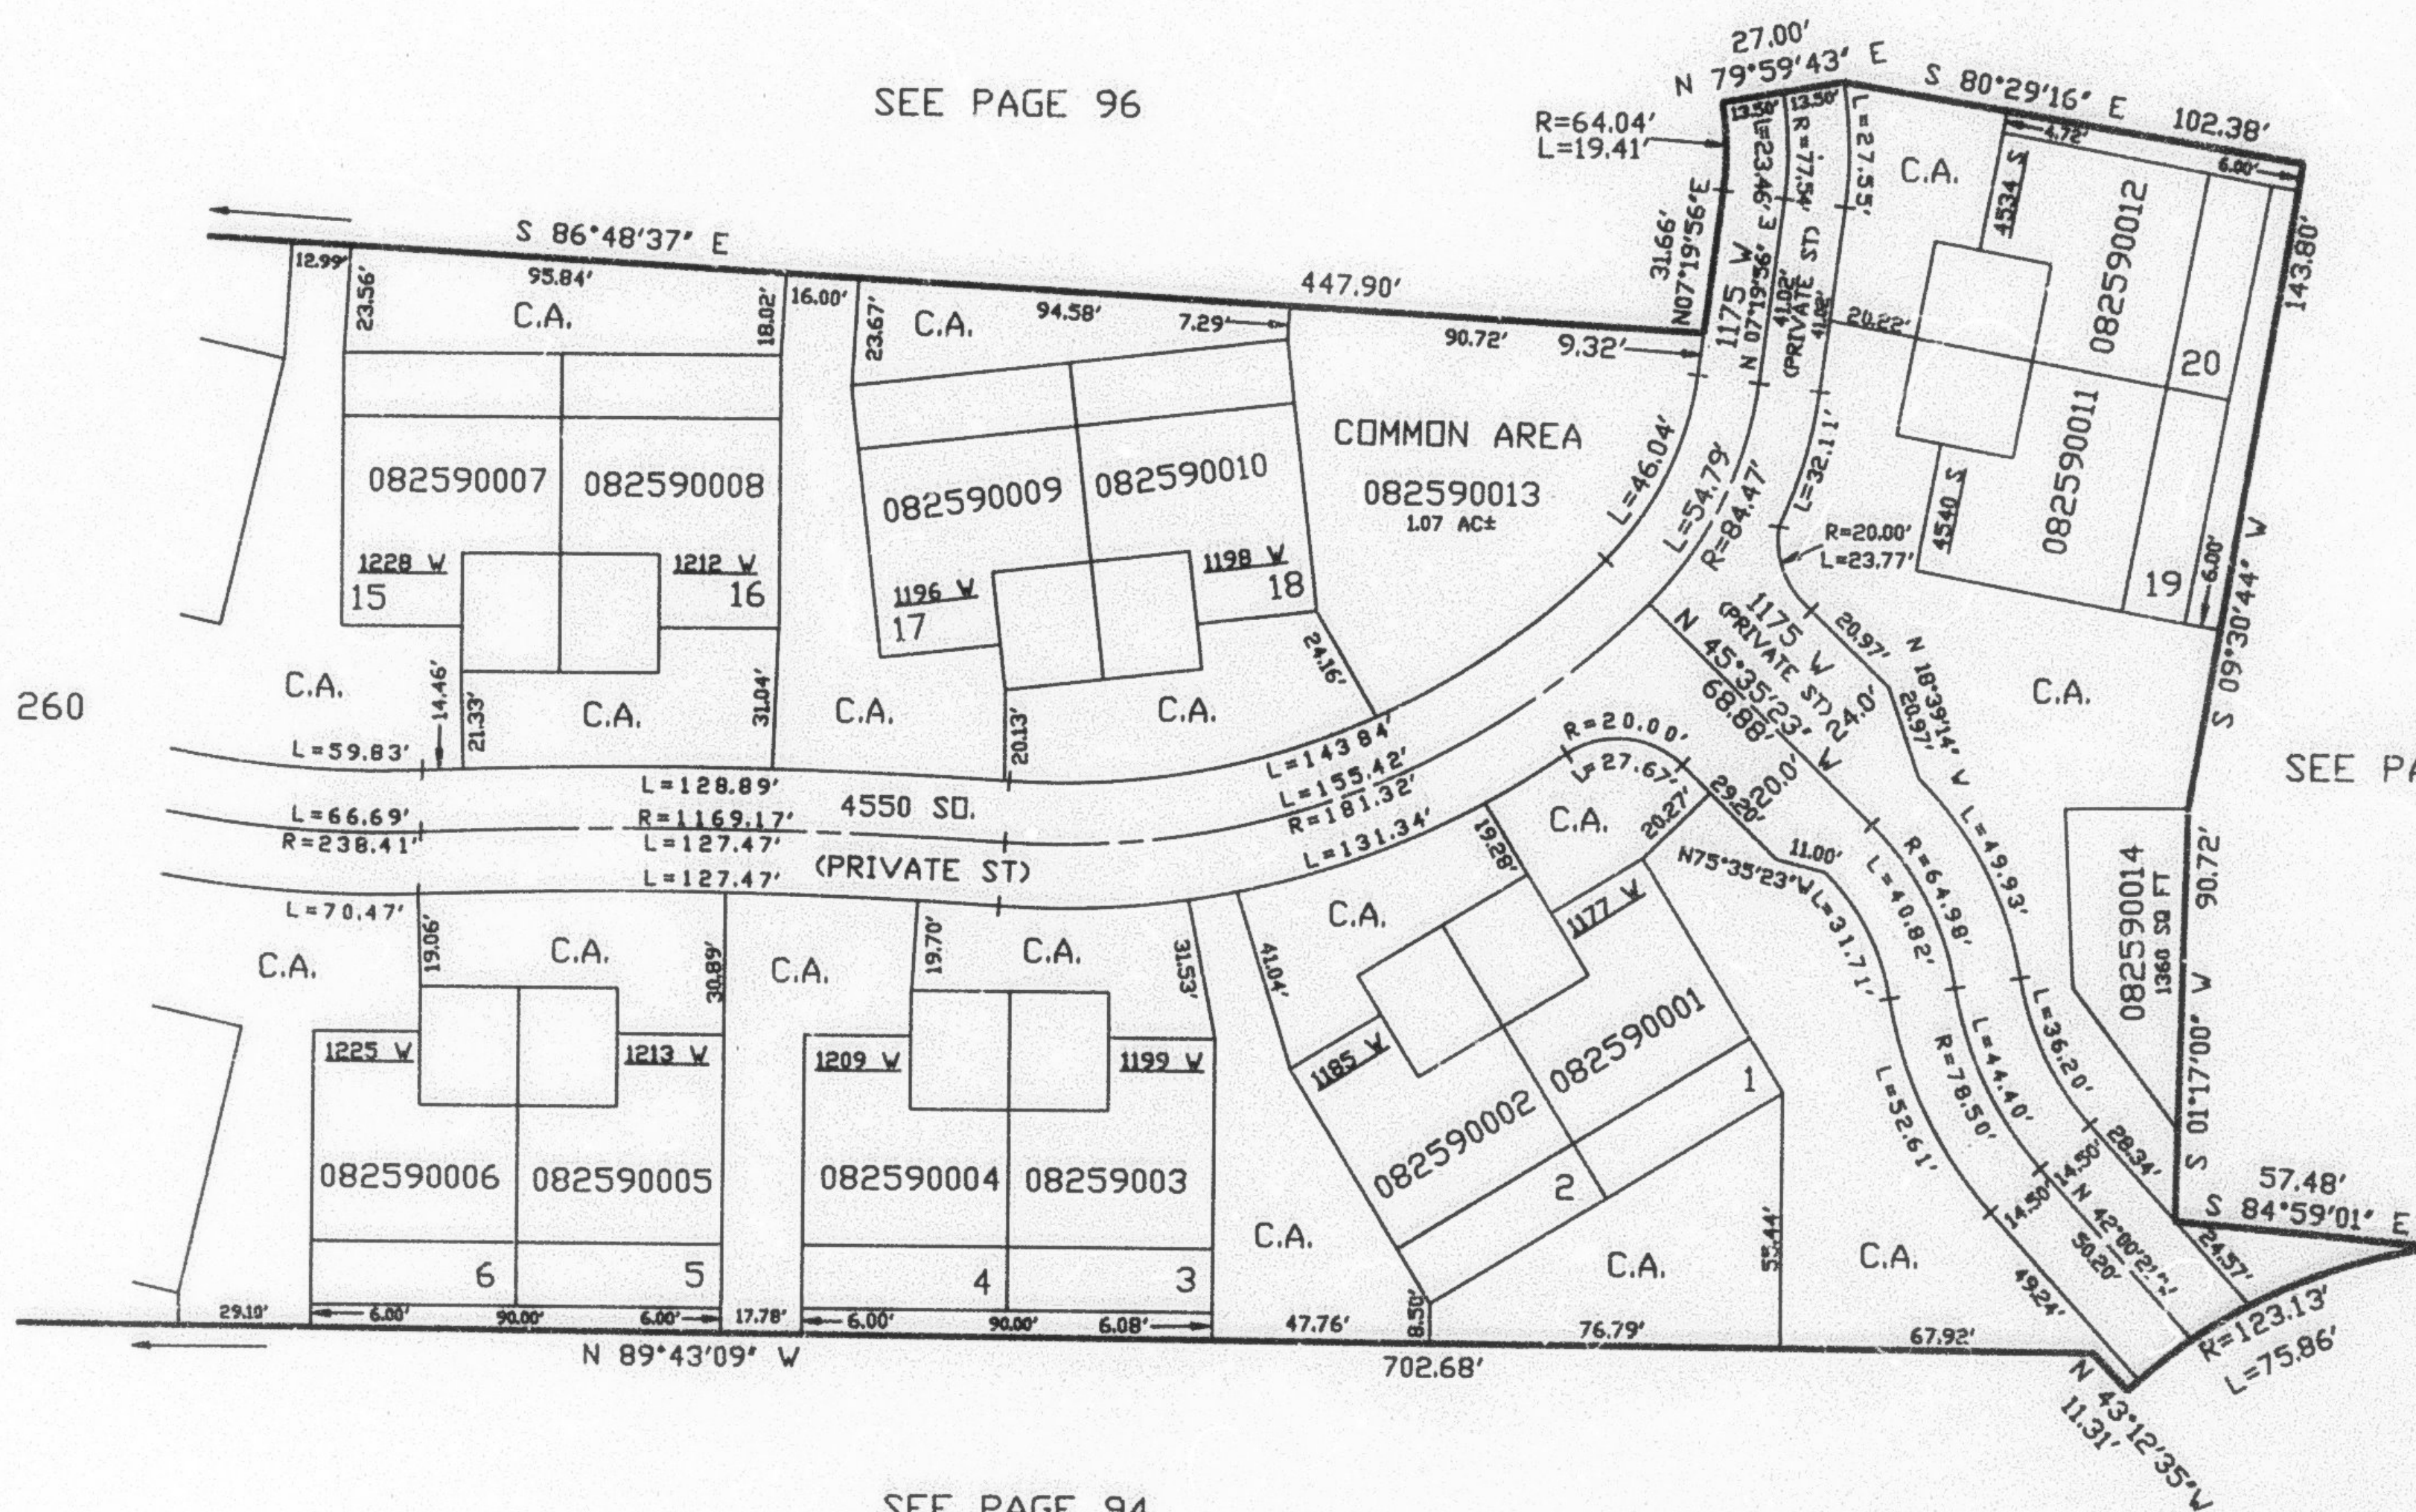

FOR BUILDABLE SPACE DIMENSIONS
AND AREAS SEE ORIGINAL DEDICATION PLAT

FOR COMPLETE ENG DATA SEE
ORIGINAL DEDICATION PLAT IN
BOOK 41, PAGE 25 OF RECORDS.