

# THE RIDGE PHASE 1 AND TWICE AMENDED PHASE 1


TAXING UNIT: 26

A P.R.U.D.

IN RIVERDALE CITY

SCALE 1" = 40'

SEE PAGE 96

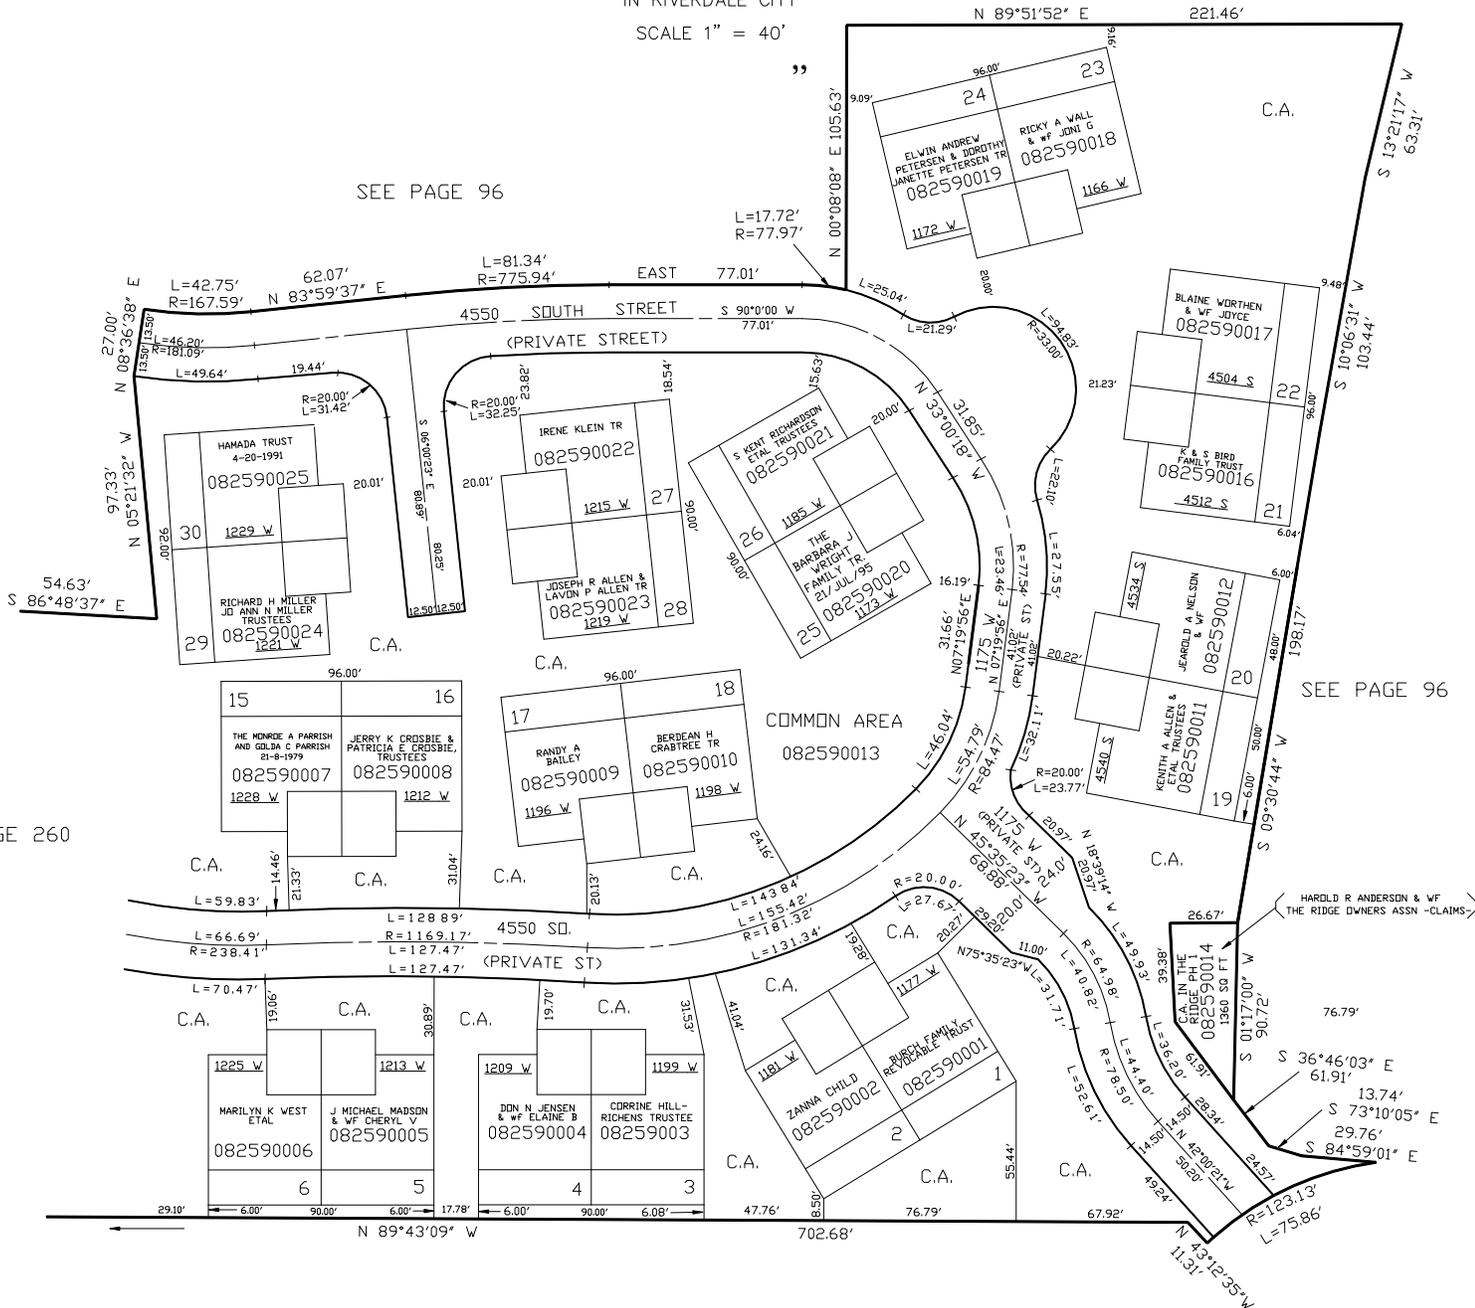

SEE PAGE 260

SEE PAGE 96

FOR BUILDABLE SPACE DIMENSIONS  
AND AREAS SEE ORIGINAL DEDICATION PLAT

FOR COMPLETE ENG DATA SEE  
ORIGINAL DEDICATION PLAT IN  
BOOK 41, PAGE 25 OF RECORDS.

FOR AMENDED PLAT  
SEE BOOK 41, PAGE 39.

FOR TWICE AMENDED PLAT  
SEE BOOK 44, PAGE 57.

SEE PAGE 94