

PART OF THE SE 1/4, OF SEC. 12, T.5N., R.2W., S.L.B. & M.

259

THE RIDGE PHASE 1 AND TWICE AMENDED PHASE 1


TAXING UNIT: 26

A P.R.U.D.

IN RIVERDALE CITY

SCALE 1" = 40'

SEE PAGE 96

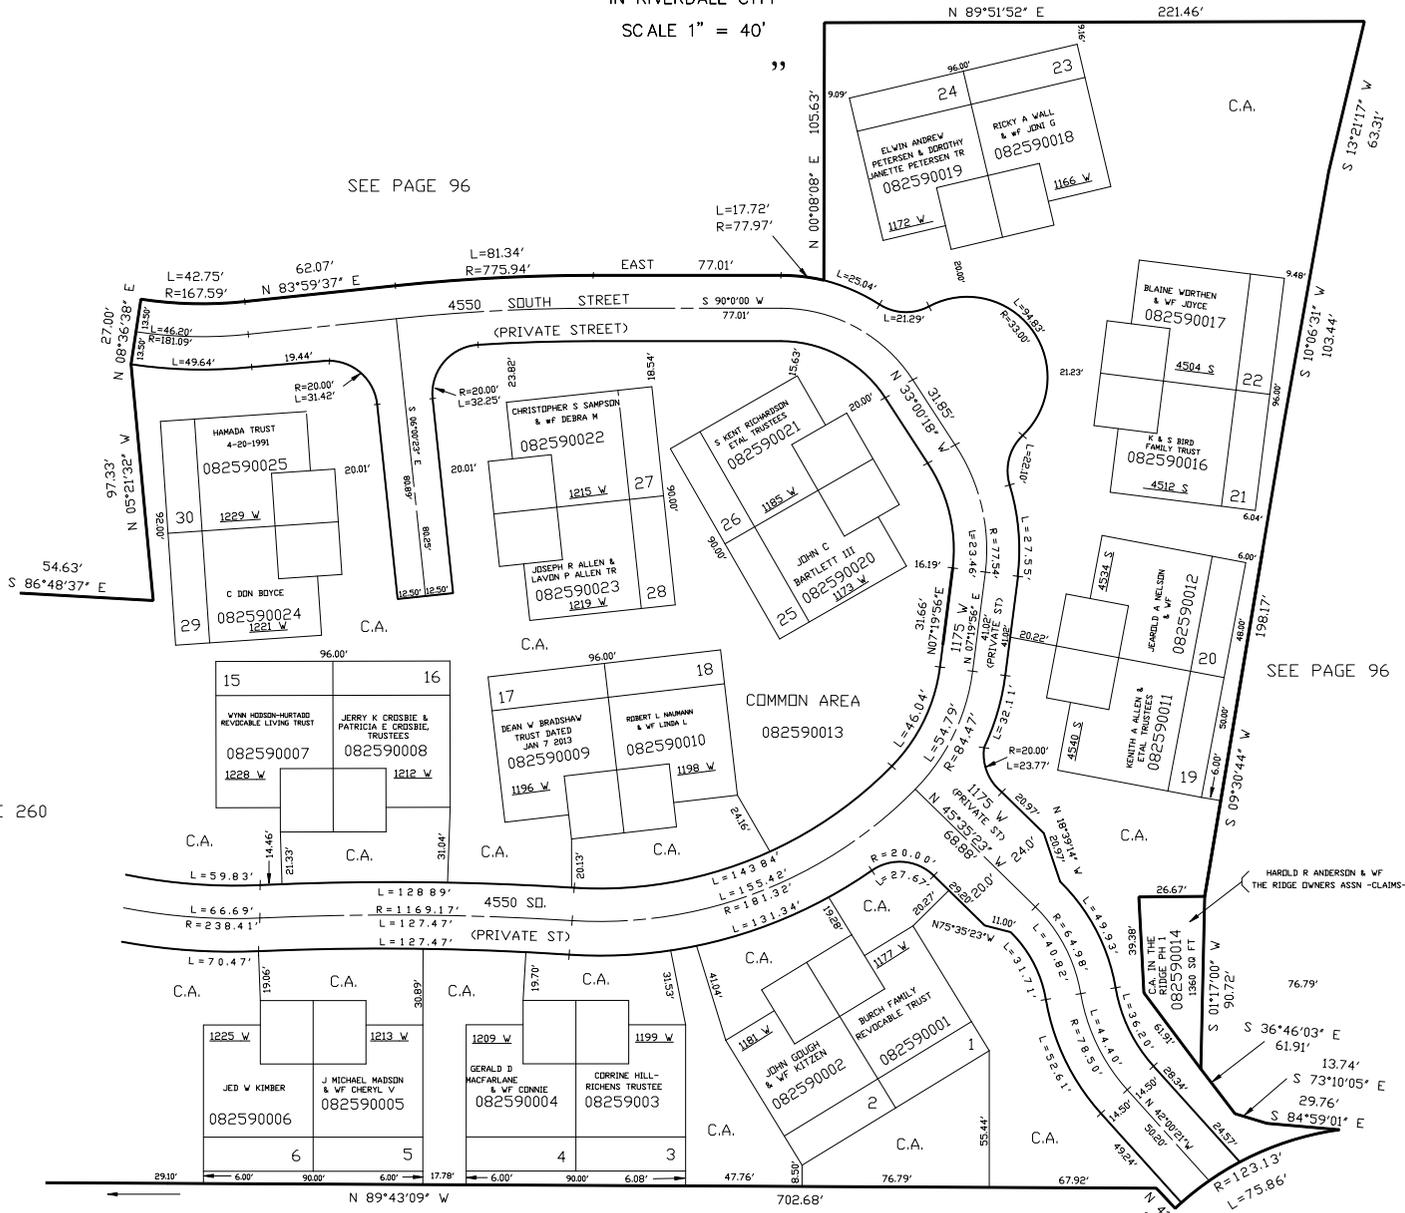

SEE PAGE 260

SEE PAGE 96

FOR BUILDABLE SPACE DIMENSIONS AND AREAS SEE ORIGINAL DEDICATION PLAT

FOR COMPLETE ENG DATA SEE ORIGINAL DEDICATION PLAT IN BOOK 41, PAGE 25 OF RECORDS.

FOR AMENDED PLAT SEE BOOK 41, PAGE 39.

FOR TWICE AMENDED PLAT SEE BOOK 44, PAGE 57.

SEE PAGE 94