

PART OF THE SE 1/4, OF SEC. 12, T.5N., R.2W., S.L.B. & M.

259

THE RIDGE PHASE 1 AND TWICE AMENDED PHASE 1

TAXING UNIT: 26

A P.R.U.D.


IN RIVERDALE CITY

SCALE 1" = 40'

SEE PAGE 96

SEE PAGE 260

SEE PAGE 96

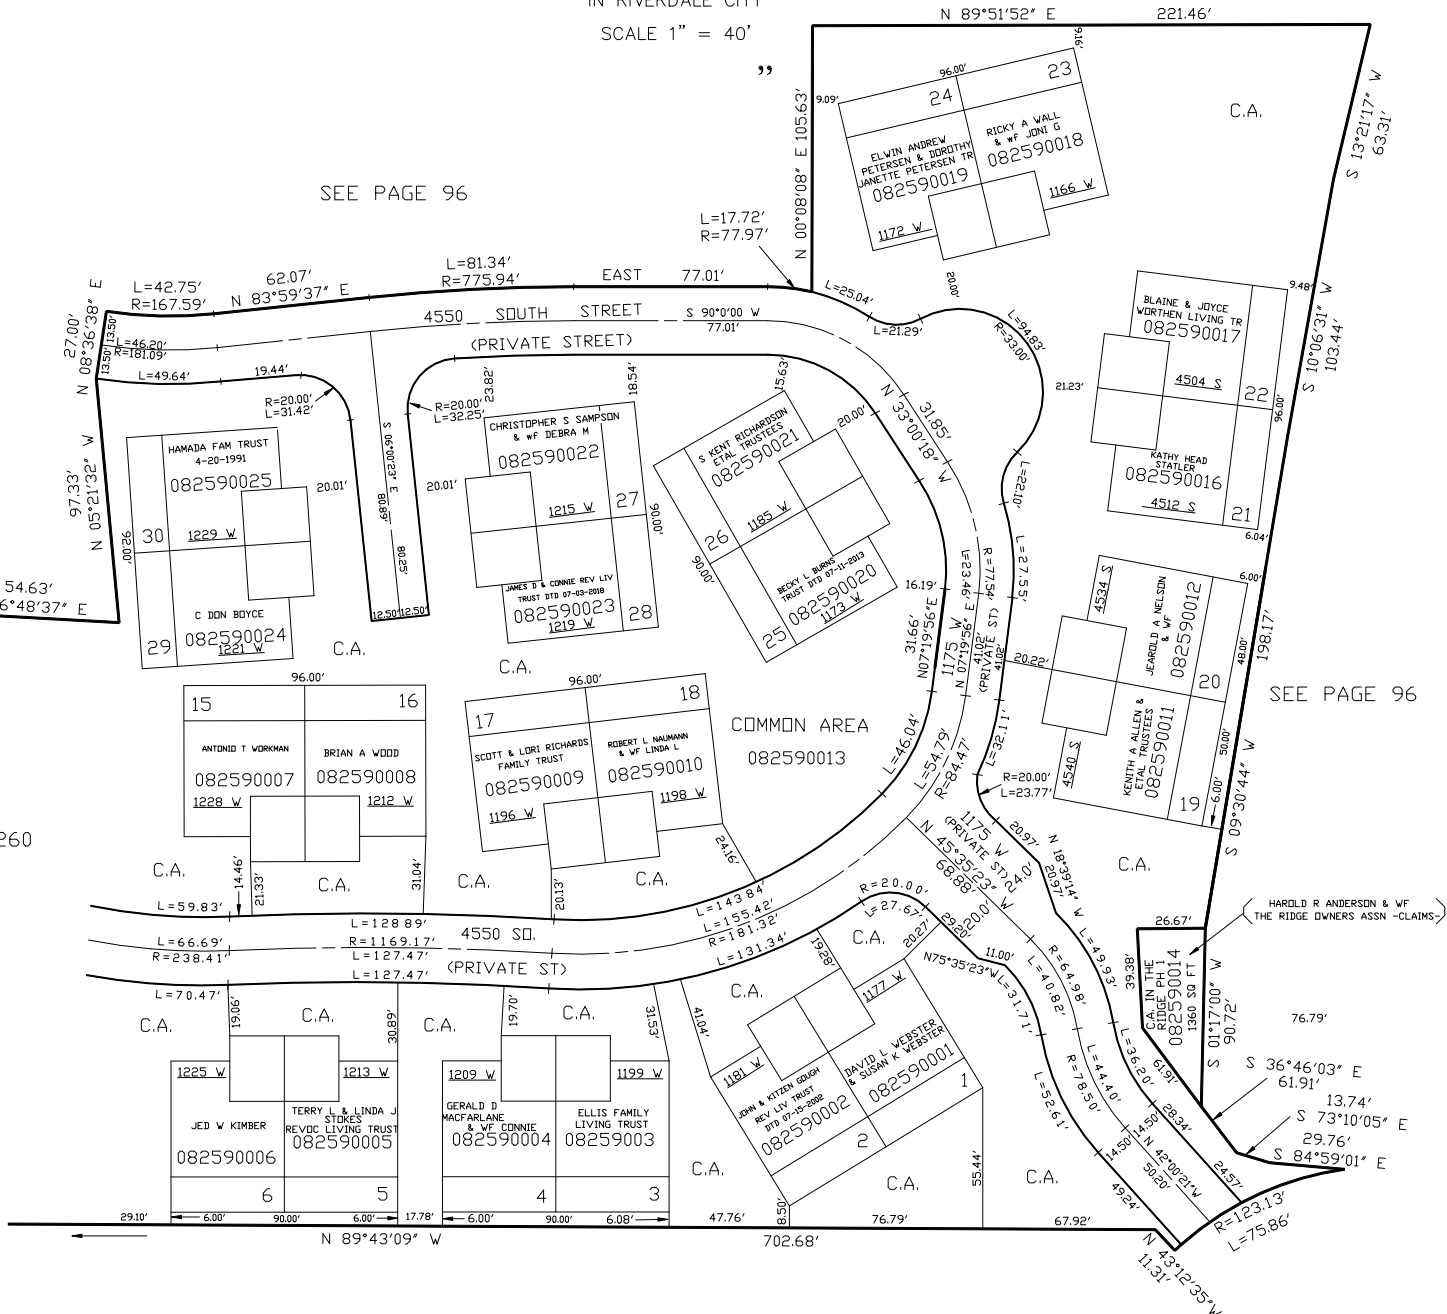

FOR BUILDABLE SPACE DIMENSIONS
AND AREAS SEE ORIGINAL DEDICATION PLAT

FOR COMPLETE ENG DATA SEE
ORIGINAL DEDICATION PLAT IN
BOOK 41, PAGE 25 OF RECORDS.

FOR AMENDED PLAT
SEE BOOK 41, PAGE 39.

FOR TWICE AMENDED PLAT
SEE BOOK 44, PAGE 57.

SEE PAGE 94

FOR TAX PURPOSES ONLY

JAB 12-95