

PART OF THE SE 1/4 OF SEC. 12, T.5N., R.2W., S.L.B. & M.

260

"THE RIDGE"

PHASE 1

A P.R.U.D.

IN RIVERDALE CITY


SCALE 1" = 40'

TAXING UNIT: 26

EXCEPT WHERE OTHERWISE SHOWN
ALL LOTS OWNED BY:
R & D CONSTRUCTION CO.

SEE PAGE 96

SEE PAGE 96

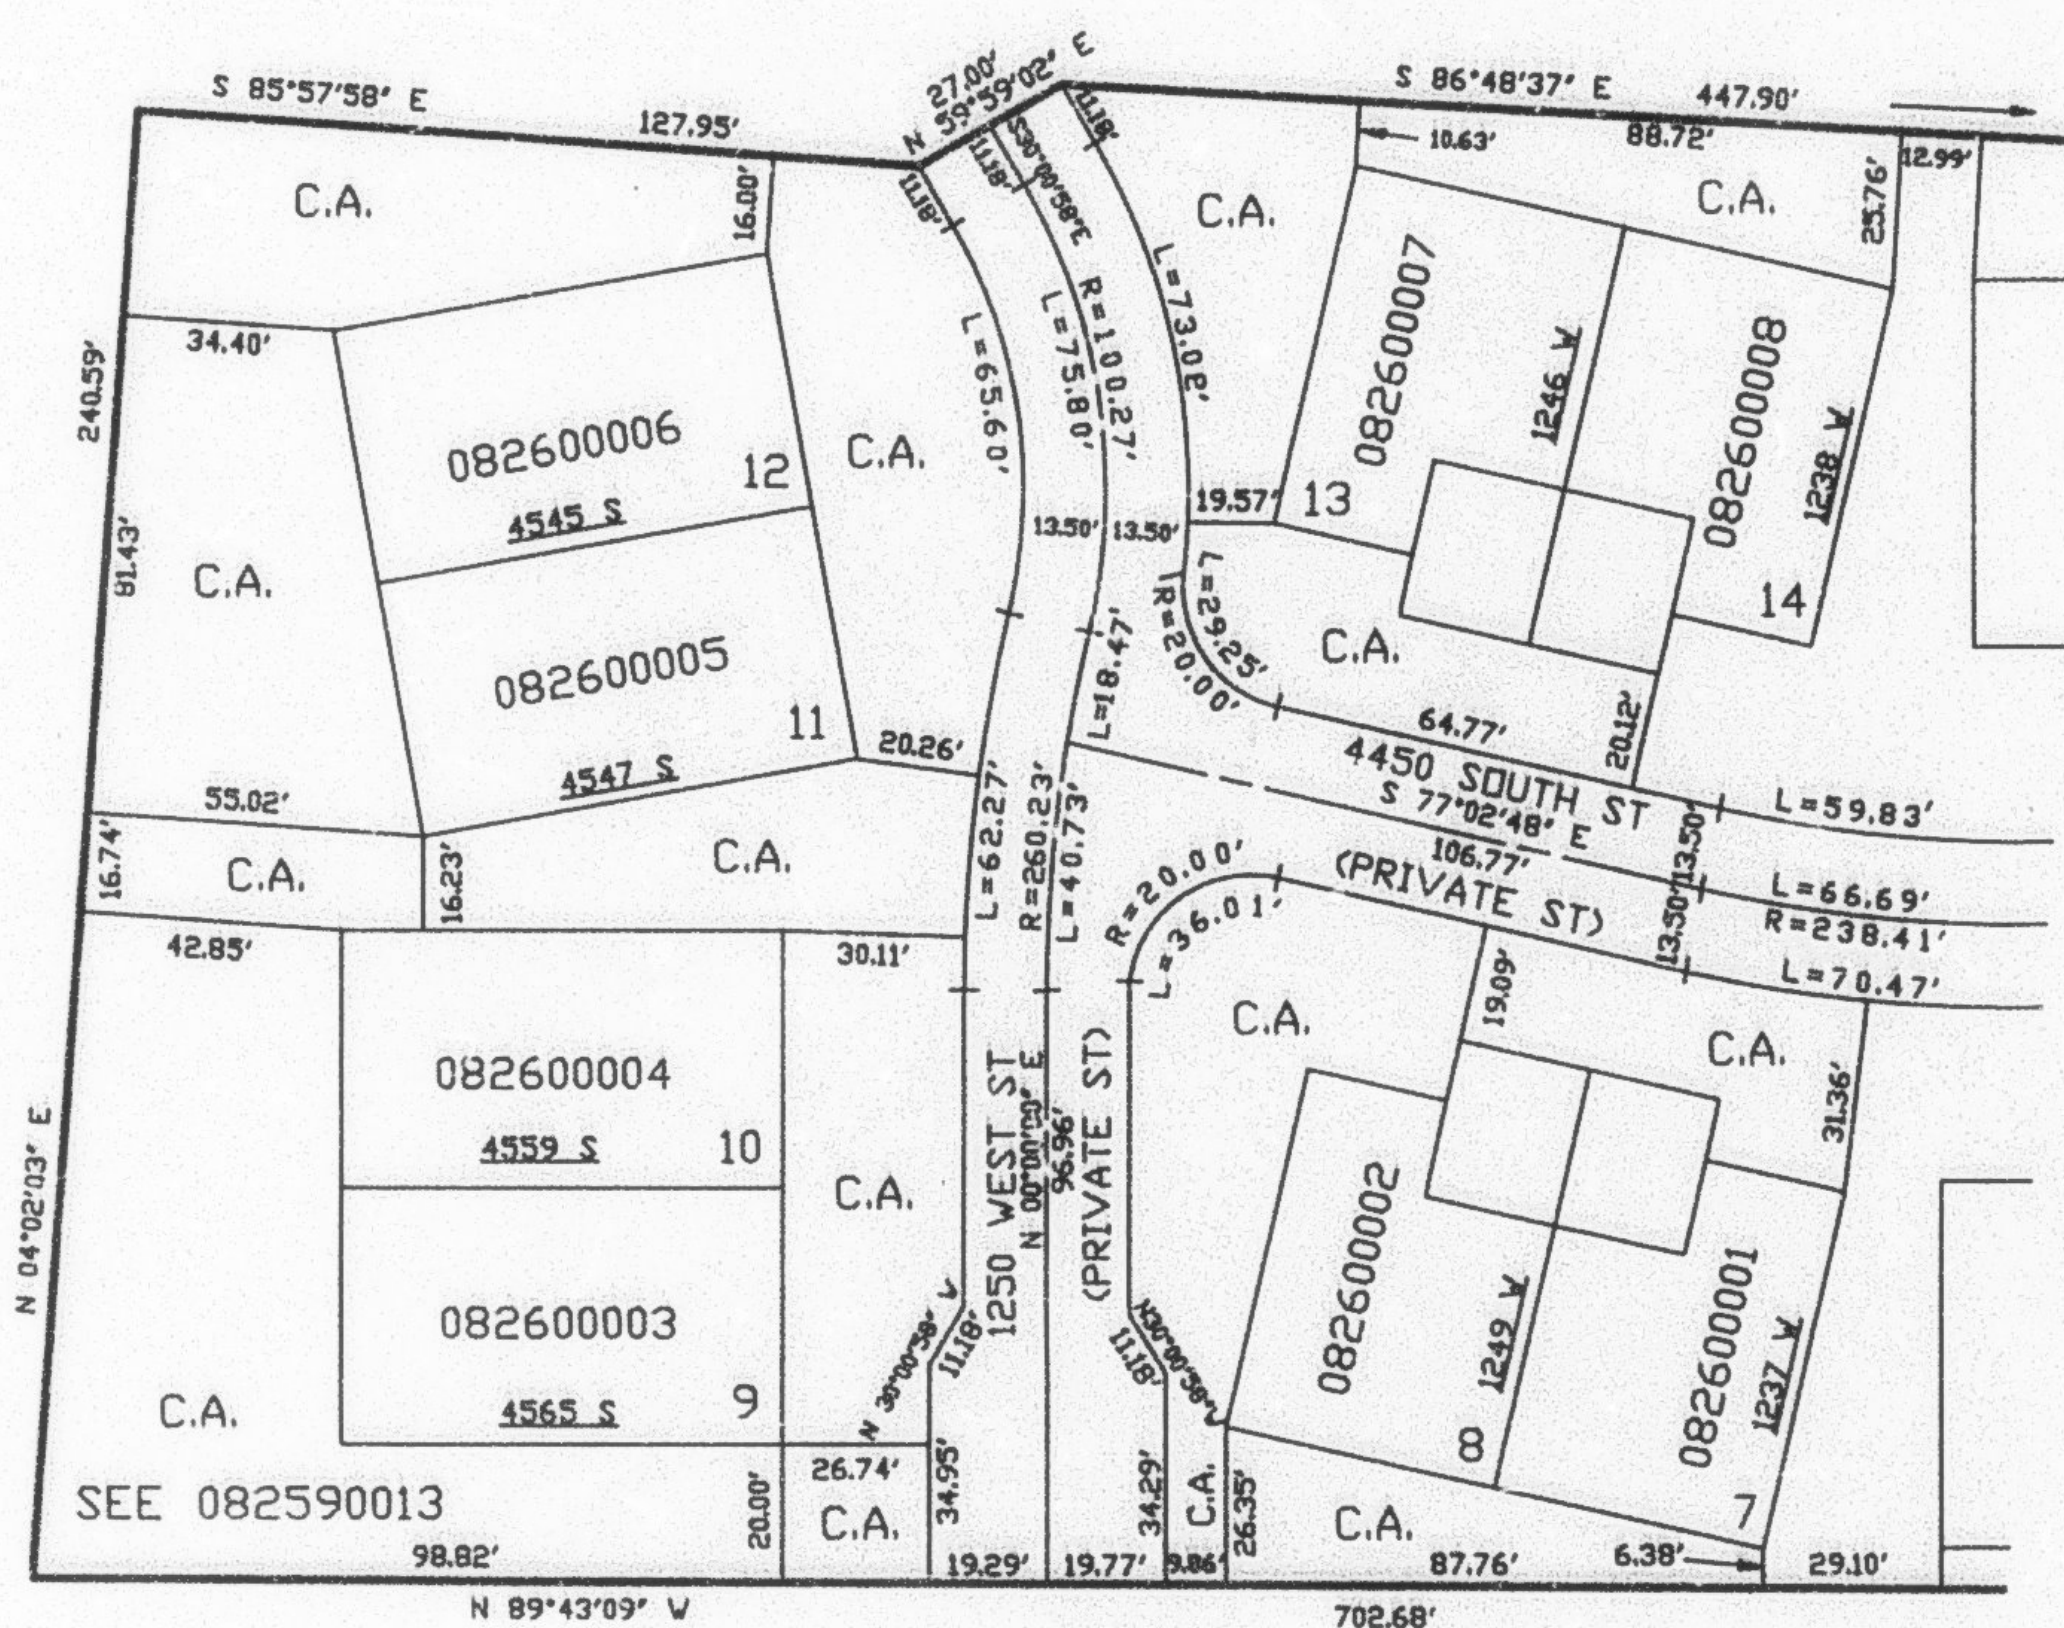

SEE PAGE 259

SEE PAGE 94

FOR BUILDABLE SPACE DIMENSIONS
AND AREAS SEE ORIGINAL DEDICATION PLAT

FOR COMPLETE ENG DATA SEE
ORIGINAL DEDICATION PLAT IN
BOOK 41, PAGE 25 OF RECORDS.