

PART OF THE SE 1/4 OF SEC. 12, T.5N., R.2W., S.L.B. & M.

260

"THE RIDGE"
PHASE 1 AMD

TAXING UNIT: 26


A P.R.U.D.

IN RIVERDALE CITY

SCALE 1" = 40'

EXCEPT WHERE OTHERWISE SHOWN
ALL LOTS OWNED BY:
OPHEIKENS & CO. INC.

SEE PAGE 96

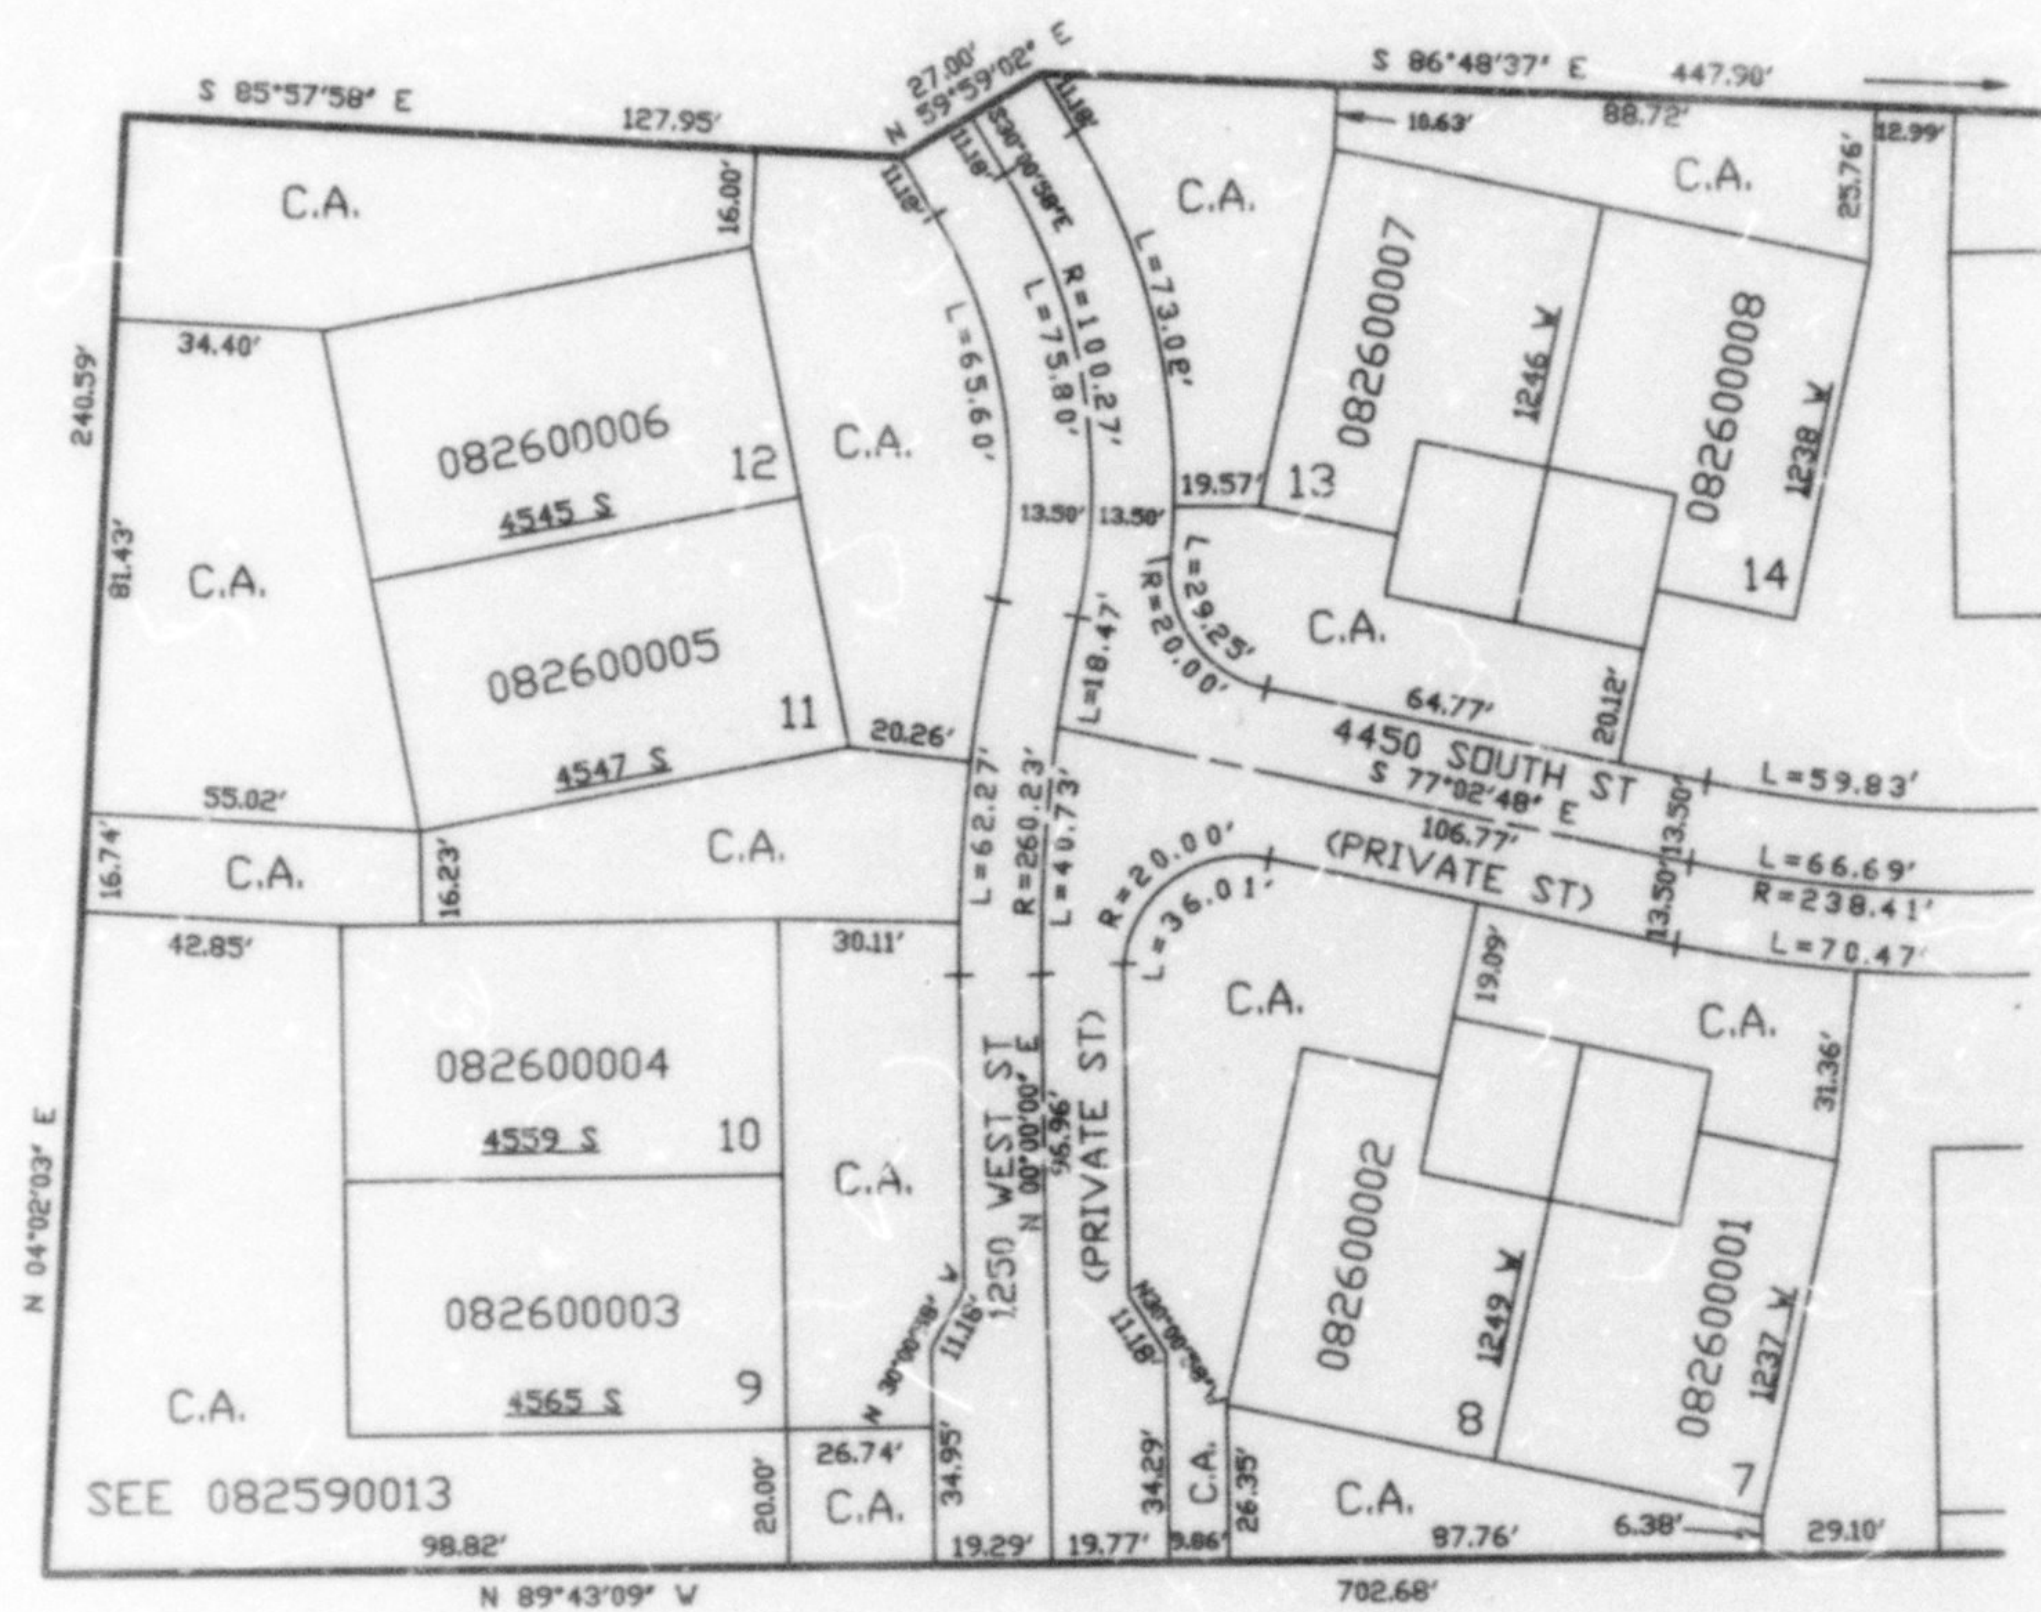

SEE PAGE 96

SEE PAGE 259

SEE PAGE 94

FOR BUILDABLE SPACE DIMENSIONS
AND AREAS SEE ORIGINAL DEDICATION PLAT

FOR COMPLETE ENG DATA SEE
ORIGINAL DEDICATION PLAT IN
BOOK 41, PAGE 25 OF RECORDS.

FOR AMENDED PLAT
SEE BOOK 41 PAGE 39