

PART OF THE N.E. 1/4 OF SECTION 11, T.5N., R.2W., S.L.B. & M.  
WASATCH EXECUTIVE PARK – PHASE 1 AMD


IN WEBER COUNTY

TAXING UNIT: 254

SCALE 1" = 60'

SEE PAGE 62

4000 SOUTH

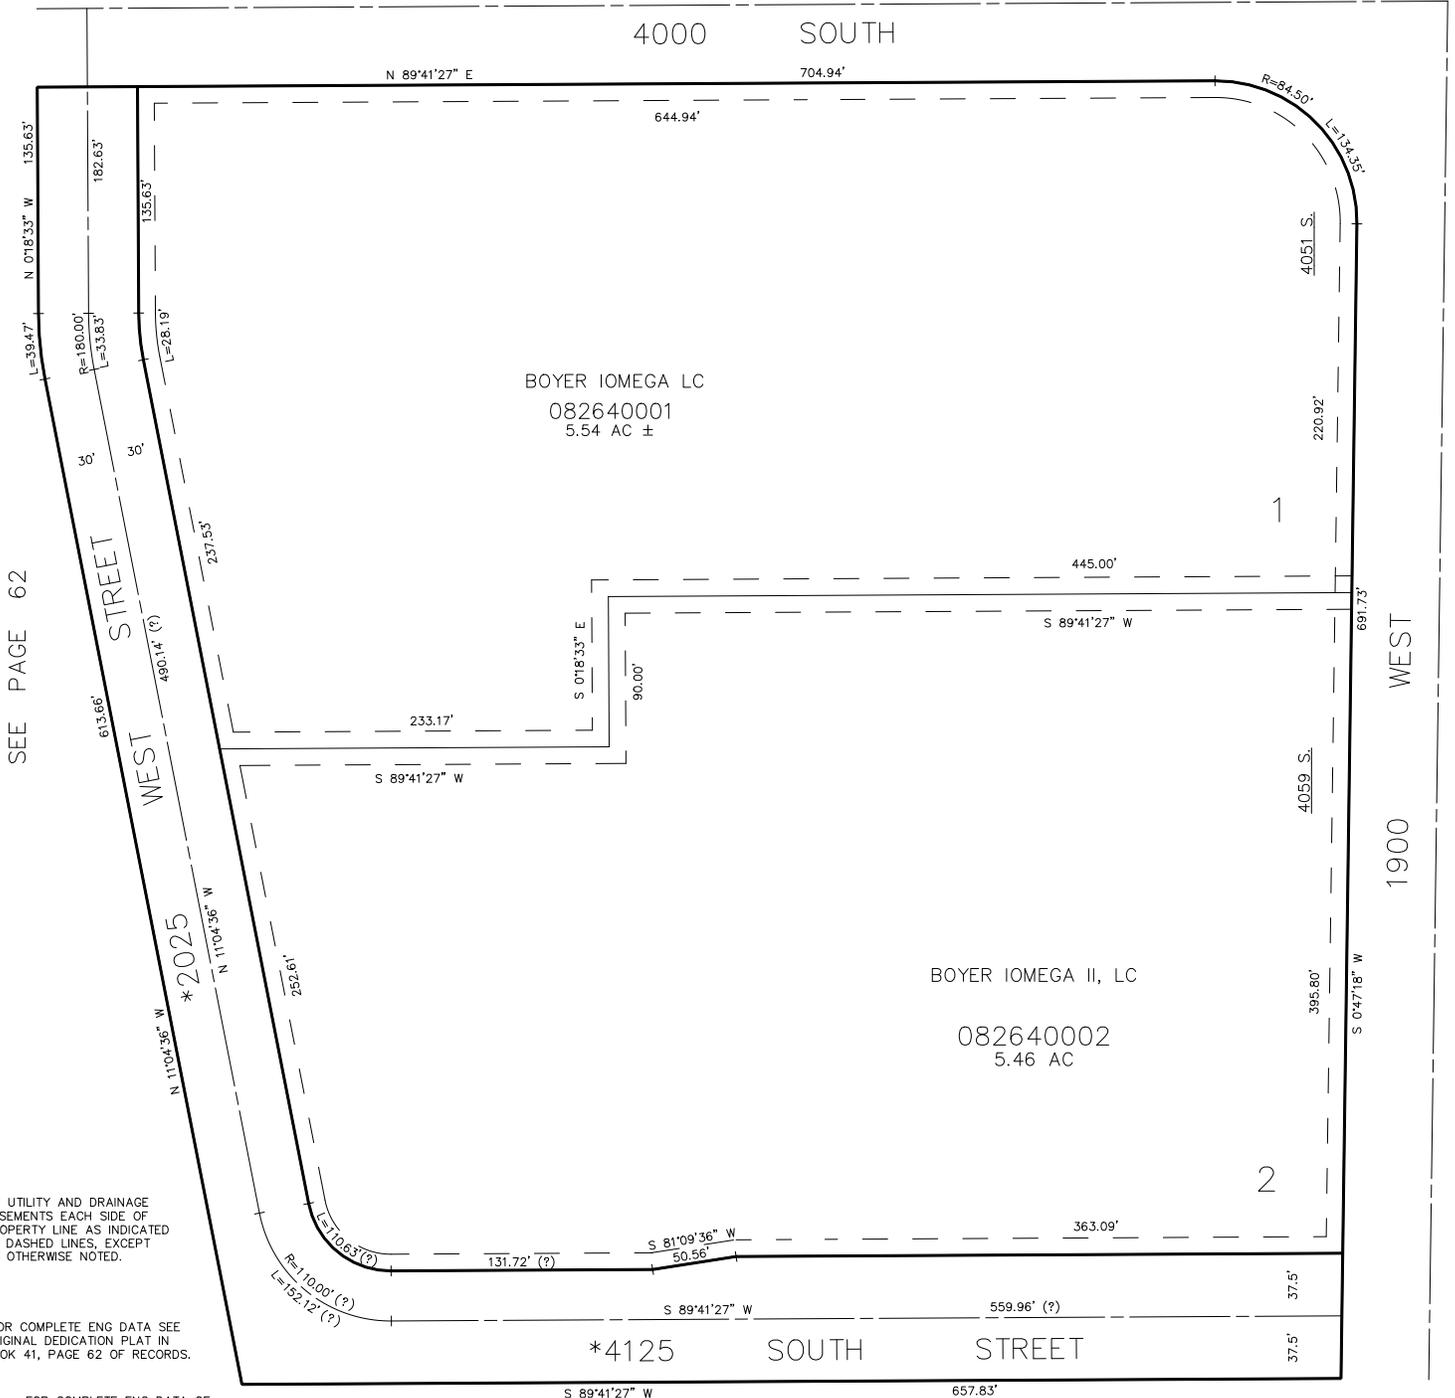

SEE PAGE 62

SEE PAGE 62

10' UTILITY AND DRAINAGE EASEMENTS EACH SIDE OF PROPERTY LINE AS INDICATED BY DASHED LINES, EXCEPT AS OTHERWISE NOTED.

\*FOR COMPLETE ENG DATA SEE ORIGINAL DEDICATION PLAT IN BOOK 41, PAGE 62 OF RECORDS.

FOR COMPLETE ENG DATA OF AMENDED DEDICATION PLAT SEE BOOK 45, PAGE 29 OF RECORDS.

SEE PAGE 62