


PART OF THE N.E. 1/4 OF SECTION 11, T.5N., R.2W., S.L.B. & M.
WASATCH EXECUTIVE PARK – PHASE 1 AMD

IN WEBER COUNTY

TAXING UNIT: 254

SCALE 1" = 60'

SEE PAGE 62

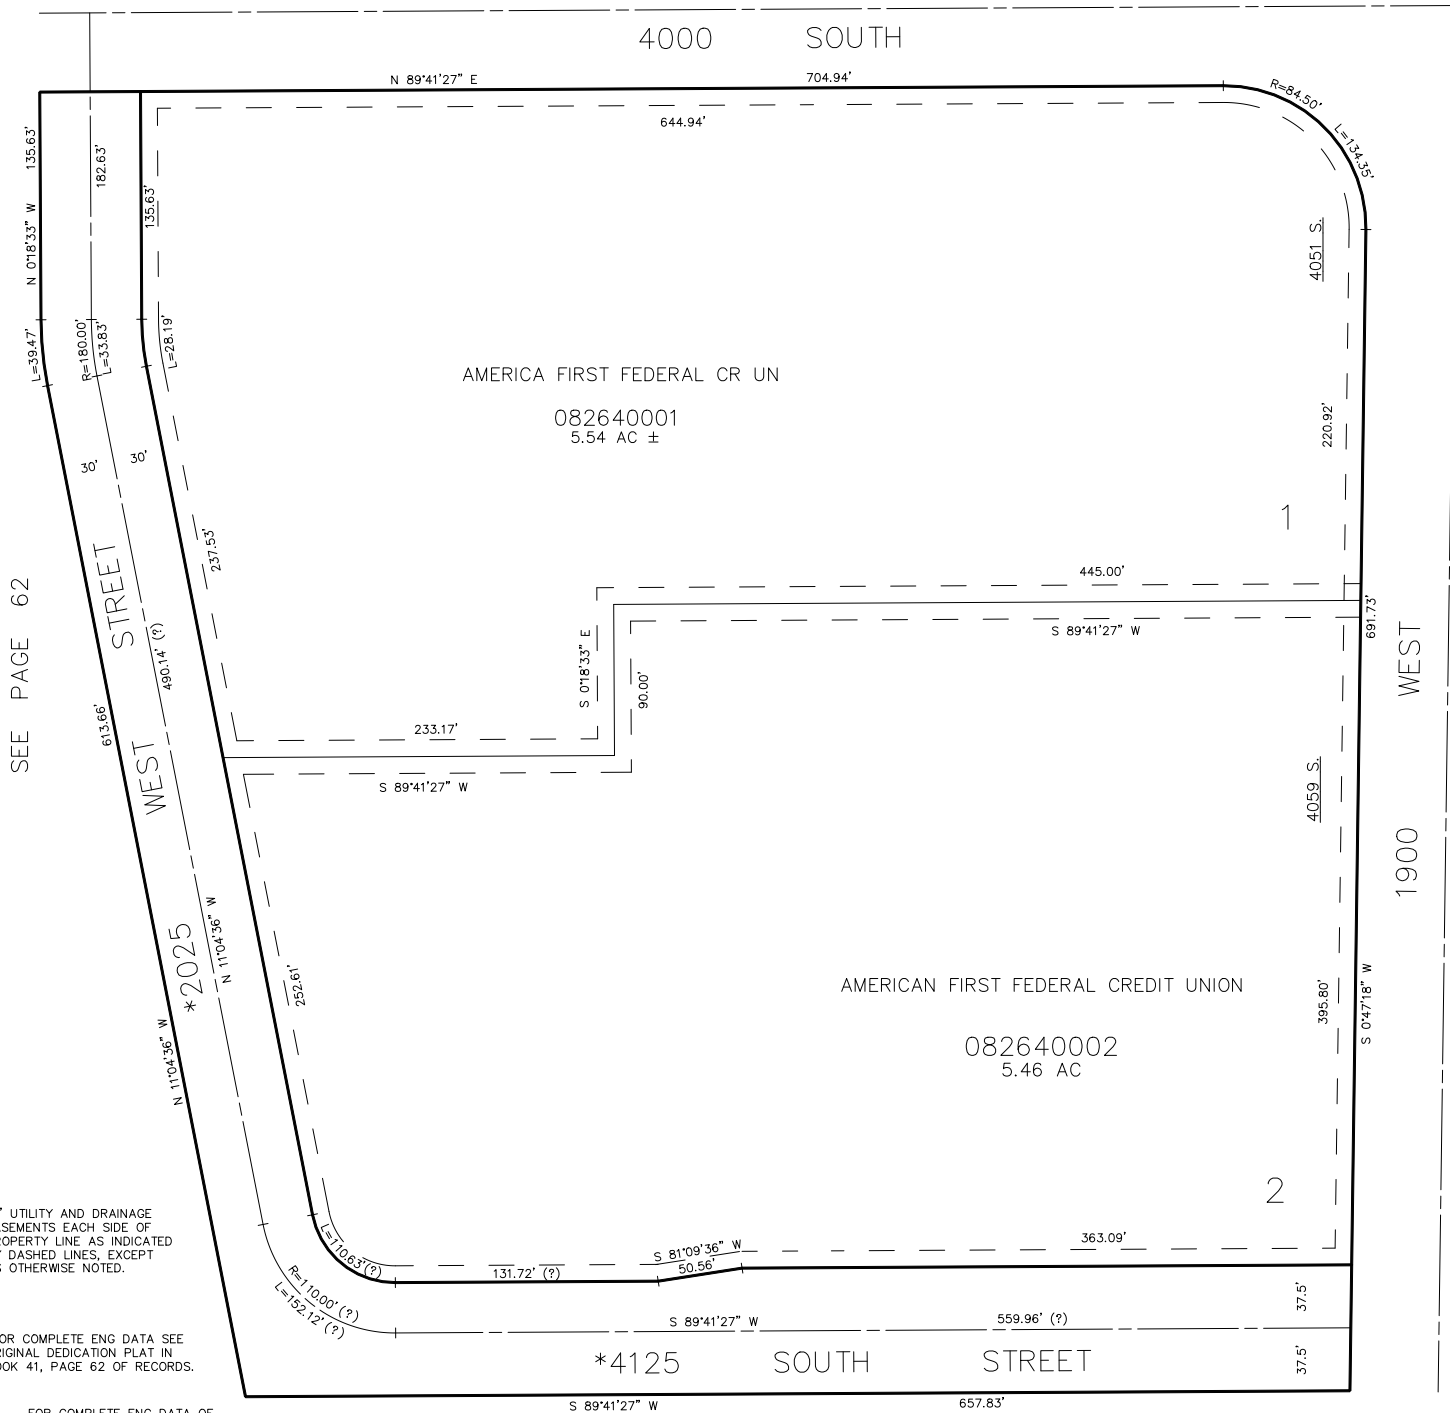

10' UTILITY AND DRAINAGE
EASEMENTS EACH SIDE OF
PROPERTY LINE AS INDICATED
BY DASHED LINES, EXCEPT
AS OTHERWISE NOTED.

*FOR COMPLETE ENG DATA SEE
ORIGINAL DEDICATION PLAT IN
BOOK 41, PAGE 62 OF RECORDS.

FOR COMPLETE ENG DATA OF
AMENDED DEDICATION PLAT SEE
BOOK 45, PAGE 29 OF RECORDS.

SEE PAGE 62

SEE PAGE 62