

PART OF THE N.E. 1/4 OF SECTION 11, T.5N., R.2W., S.L.B. & M.
WASATCH EXECUTIVE PARK – PHASE 1 AMD


IN WEBER COUNTY

SCALE 1" = 60'

TAXING UNIT: 254

SEE PAGE 62

264

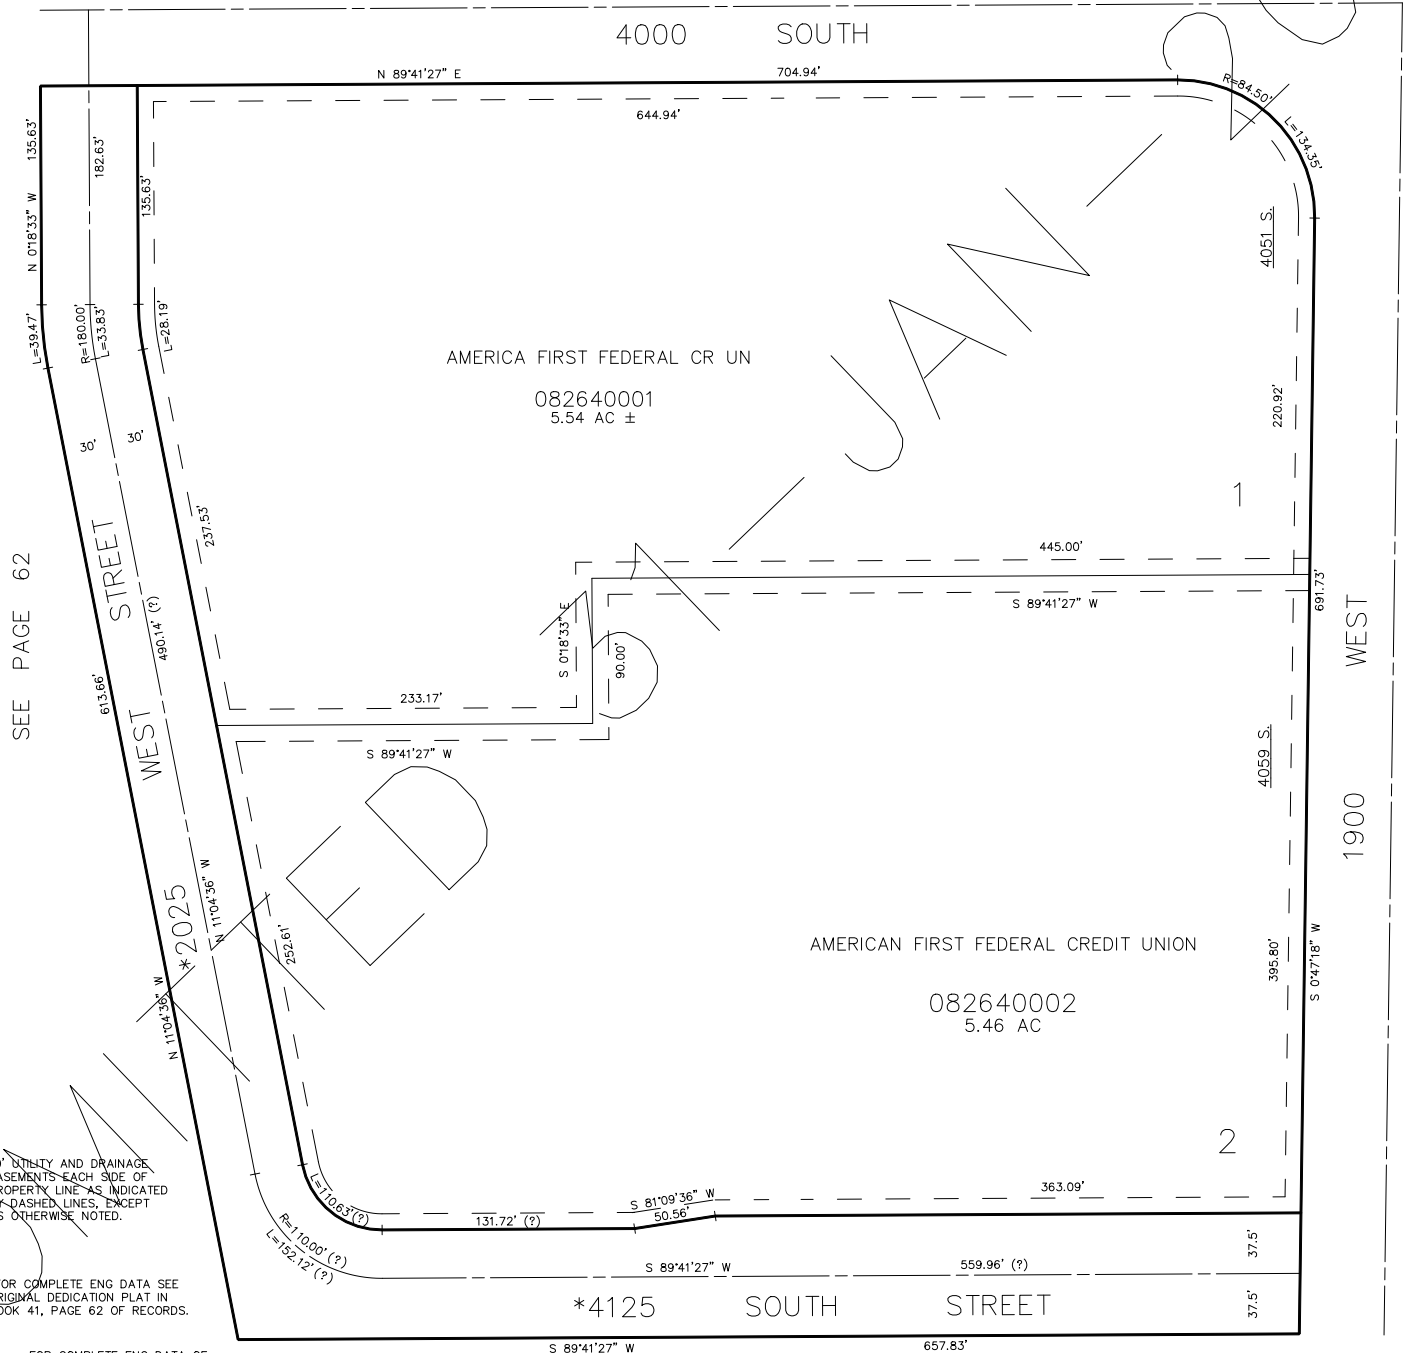

10' UTILITY AND DRAINAGE
 EASEMENTS EACH SIDE OF
 PROPERTY LINE AS INDICATED
 BY DASHED LINES, EXCEPT
 AS OTHERWISE NOTED.

*FOR COMPLETE ENG DATA SEE
 ORIGINAL DEDICATION PLAT IN
 BOOK 41, PAGE 62 OF RECORDS.

FOR COMPLETE ENG DATA OF
 AMENDED DEDICATION PLAT SEE
 BOOK 45, PAGE 29 OF RECORDS.

SEE PAGE 62

SEE PAGE 62