

PART OF THE N.E. 1/4 OF SECTION 11, T.5N., R.2W., S.L.B. & M.
WASATCH EXECUTIVE PARK – PHASE 1 AMD


IN WEBER COUNTY

SCALE 1" = 60'

TAXING UNIT: 254

SEE PAGE 62

264

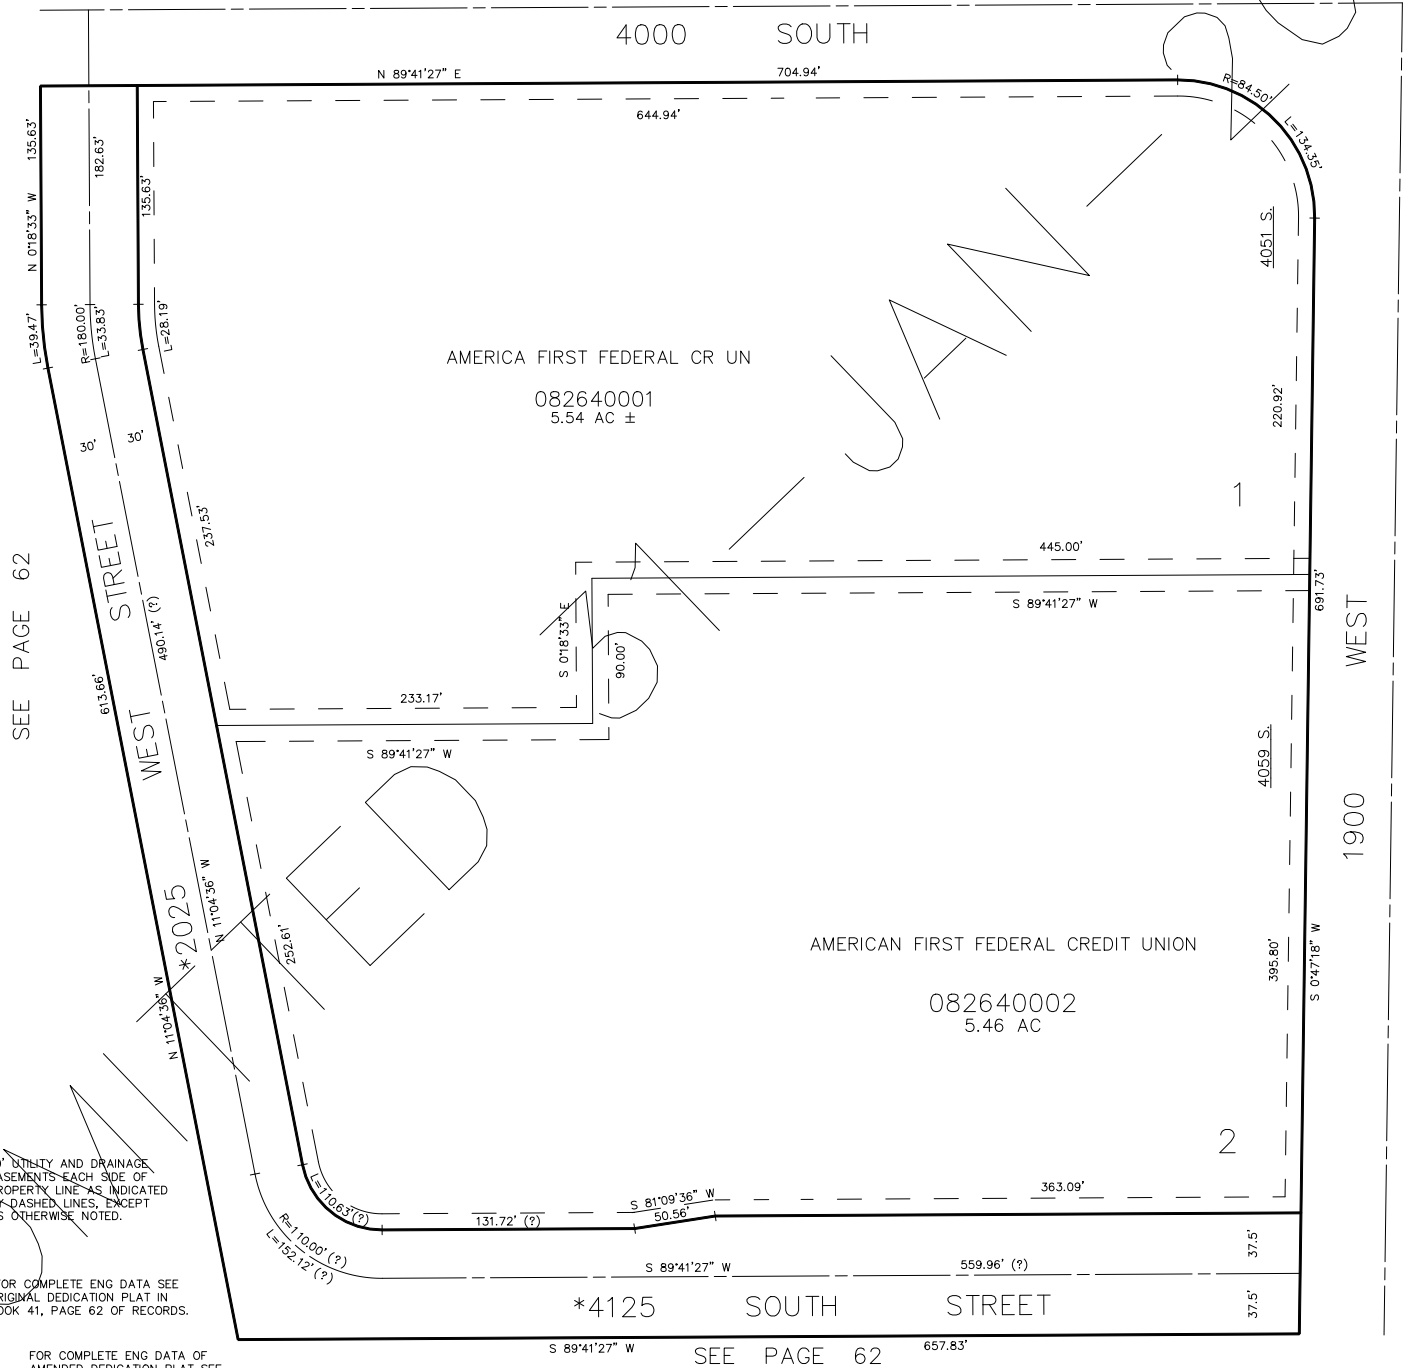

SEE PAGE 62

SEE PAGE 62

10' UTILITY AND DRAINAGE
 EASEMENTS EACH SIDE OF
 PROPERTY LINE AS INDICATED
 BY DASHED LINES, EXCEPT
 AS OTHERWISE NOTED.

*FOR COMPLETE ENG DATA SEE
 ORIGINAL DEDICATION PLAT IN
 BOOK 41, PAGE 62 OF RECORDS.

FOR COMPLETE ENG DATA OF
 AMENDED DEDICATION PLAT SEE
 BOOK 45, PAGE 29 OF RECORDS.

S 89°41'27" W

SEE PAGE 62

FOR TAX PURPOSES ONLY

BDB 6-96