


PART OF THE S.W. 1/4 OF SECTION 9, T.5N., R.2W., S.L.B. & M.
LONGHORN SUBDIVISION NO. 4

IN WEST HAVEN CITY

TAXING UNIT: 324


SCALE 1" = 80'

W. 1/4 CORNER OF SECTION 9,
 T.5N., R.2W., S.L.B. & M.

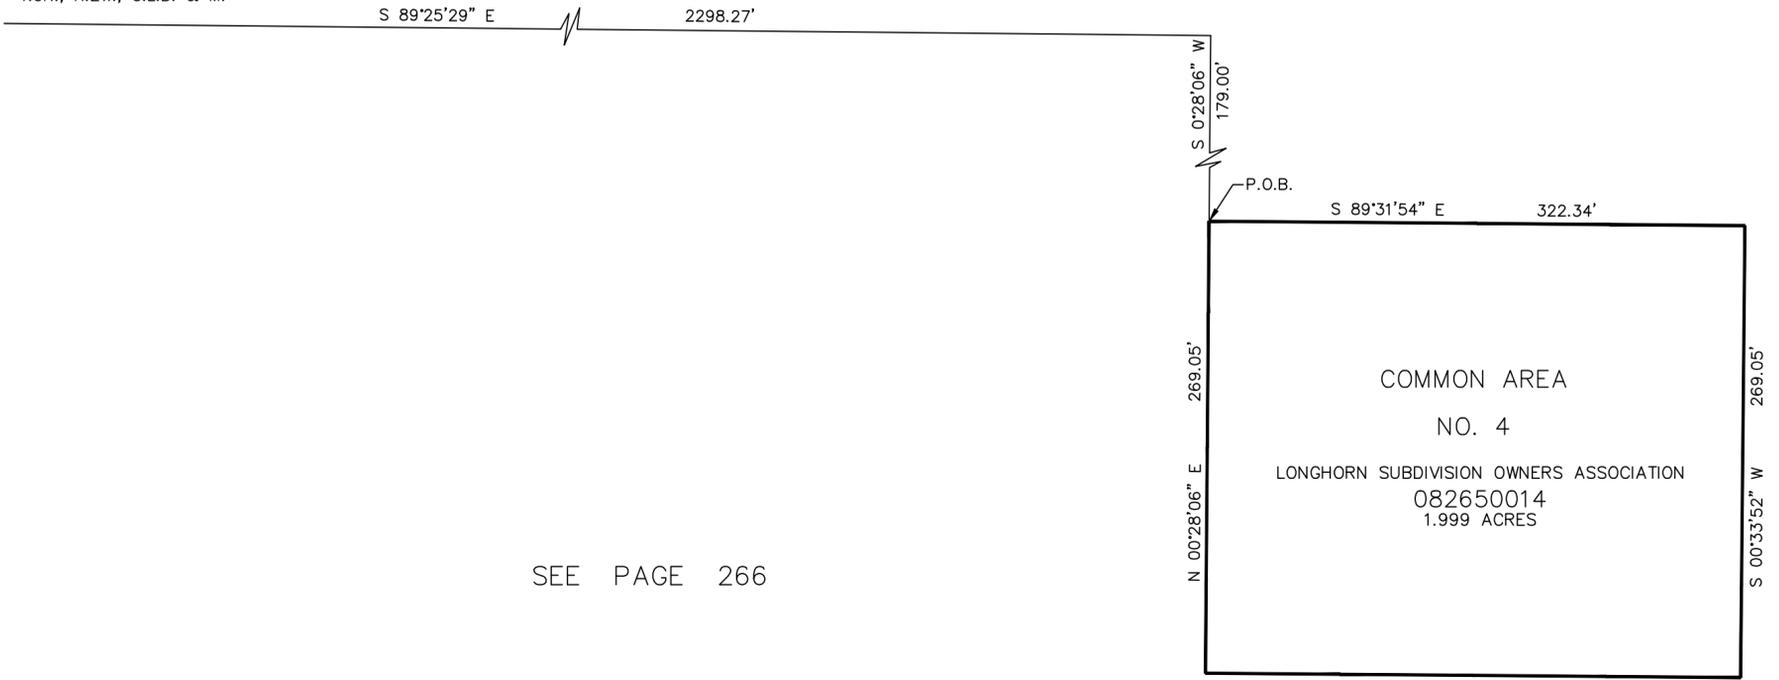

SEE PAGE 266

SEE PAGE 254

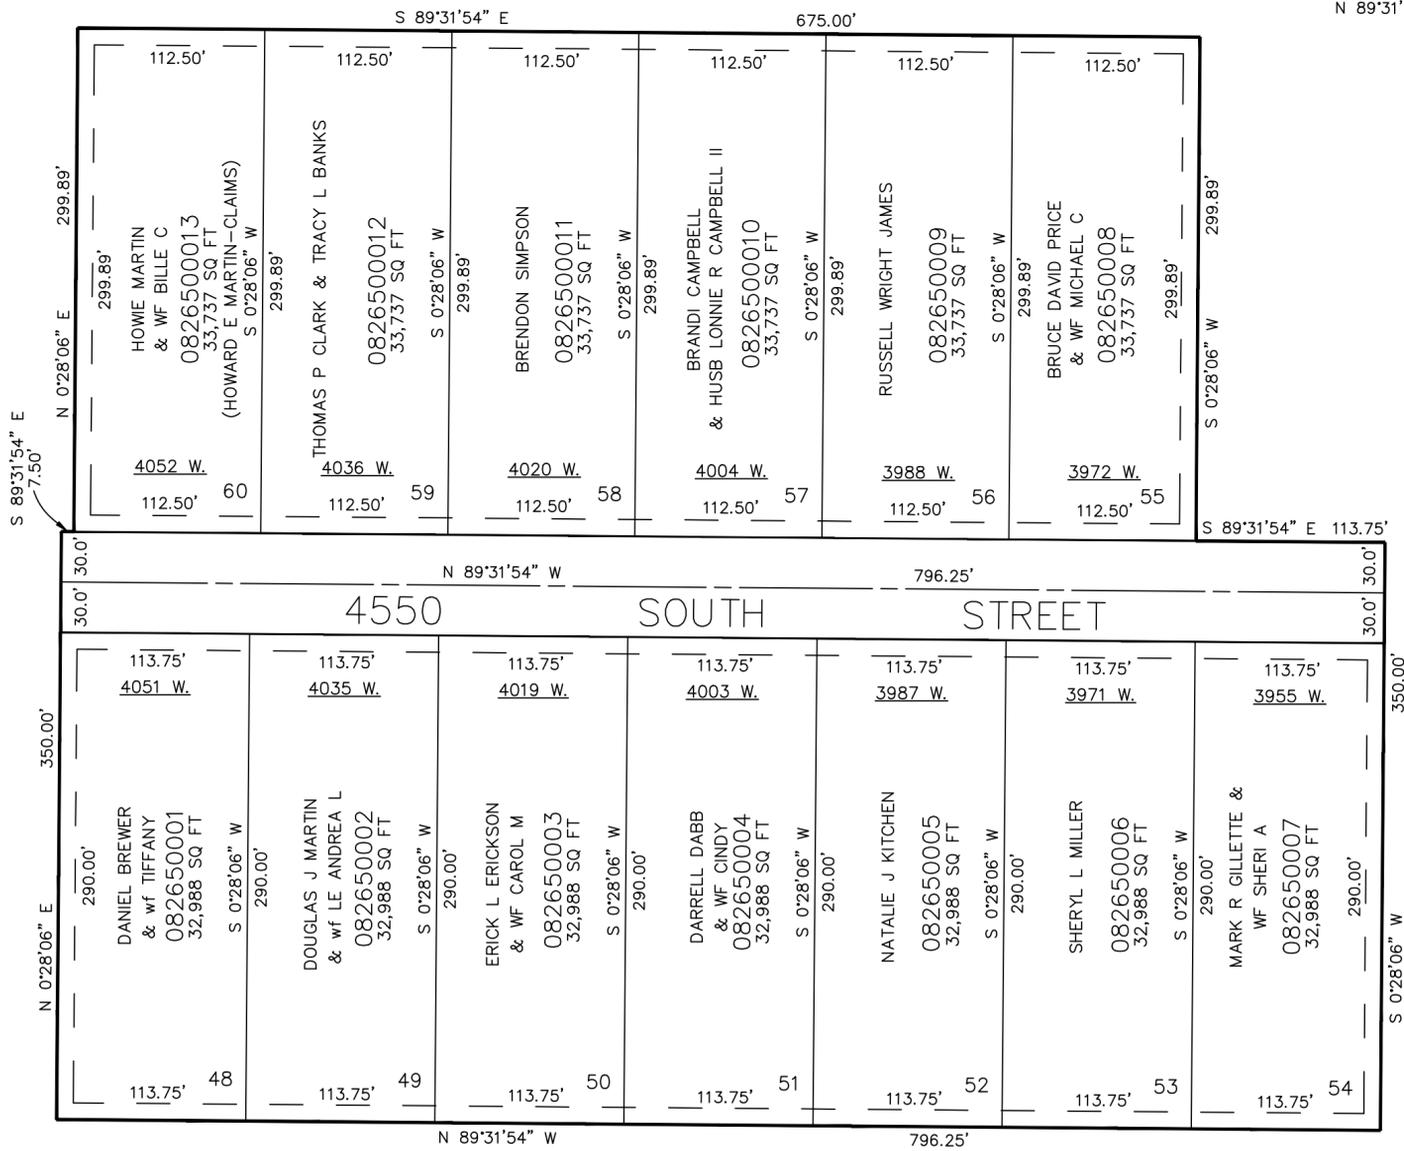

SEE PAGE 50-3

10' UTILITY AND DRAINAGE EASEMENTS
 EACH SIDE OF PROPERTY LINES AS
 INDICATED BY DASHED LINES, OR
 AS OTHERWISE SHOWN.

FOR COMPLETE ENG DATA SEE
 ORIGINAL DEDICATION PLAT IN
 BOOK 41, PAGE 64 OF RECORDS.

SEE PAGE 50-3