

PART OF THE S.W. 1/4 OF SECTION 9, T.5N., R.2W., S.L.B. & M.
LONGHORN SUBDIVISION NO. 5

IN WEST HAVEN CITY


SCALE 1" = 80'

TAXING UNIT: 324

266

UNLESS OTHERWISE SHOWN ALL LOTS
 OWNED BY MELVIN L. PETERSON &
 SCOTT C. SESSIONS

SEE PAGE 50-3

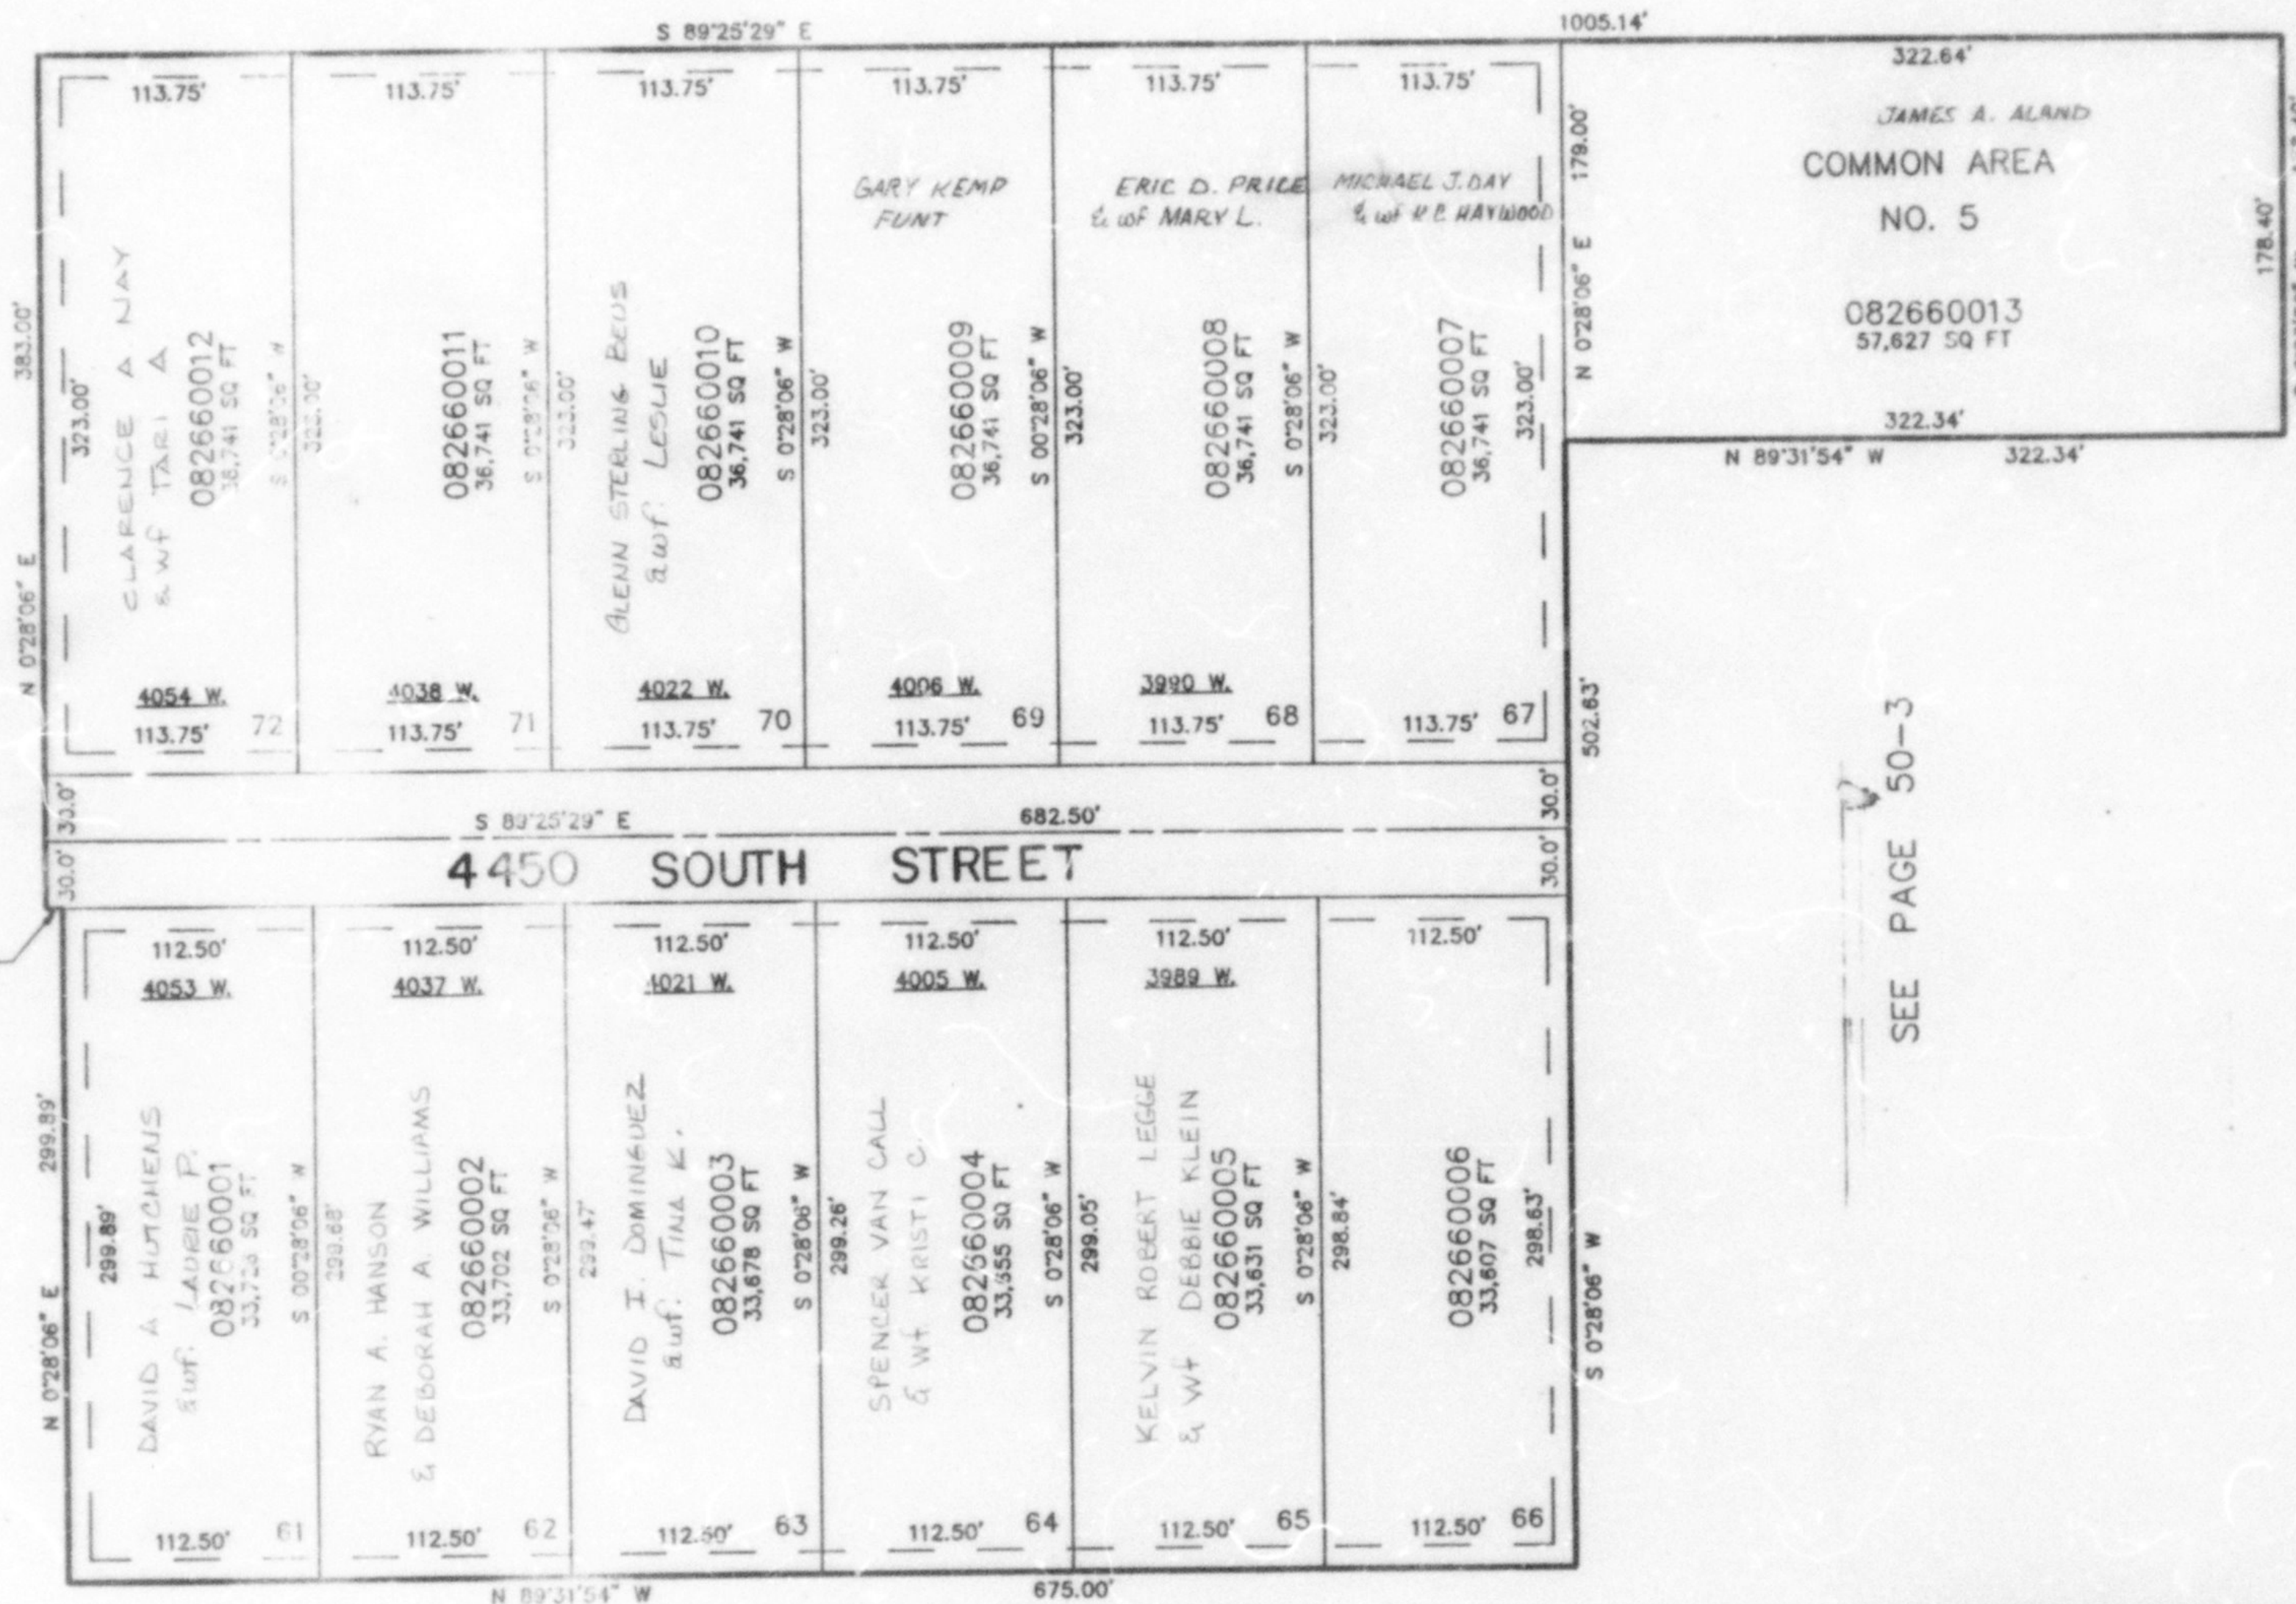

SEE PAGE 50-3

10' UTILITY AND DRAINAGE EASEMENTS
 EACH SIDE OF PROPERTY LINES AS
 INDICATED BY DASHED LINES, OR
 AS OTHERWISE SHOWN.

SEE PAGE 265

FOR COMPLETE ENG DATA SEE
 ORIGINAL DEDICATION PLAT IN
 BOOK 41, PAGE 65 OF RECORDS.

BDB 6-96