

PART OF THE S.W. 1/4 OF SEC. 10, T.5N., R.2W., S.L.B. & M.

CENTENNIAL ESTATES SUBDIVISION

IN ROY CITY


SCALE 1" = 50'

TAXING UNIT: 41, 78

SEE PAGE 130

SEE PAGE 51-3

EXCEPT WHERE
OTHERWISE SHOWN
ALL LOTS BY
THE BOYER COMPANY L.C.

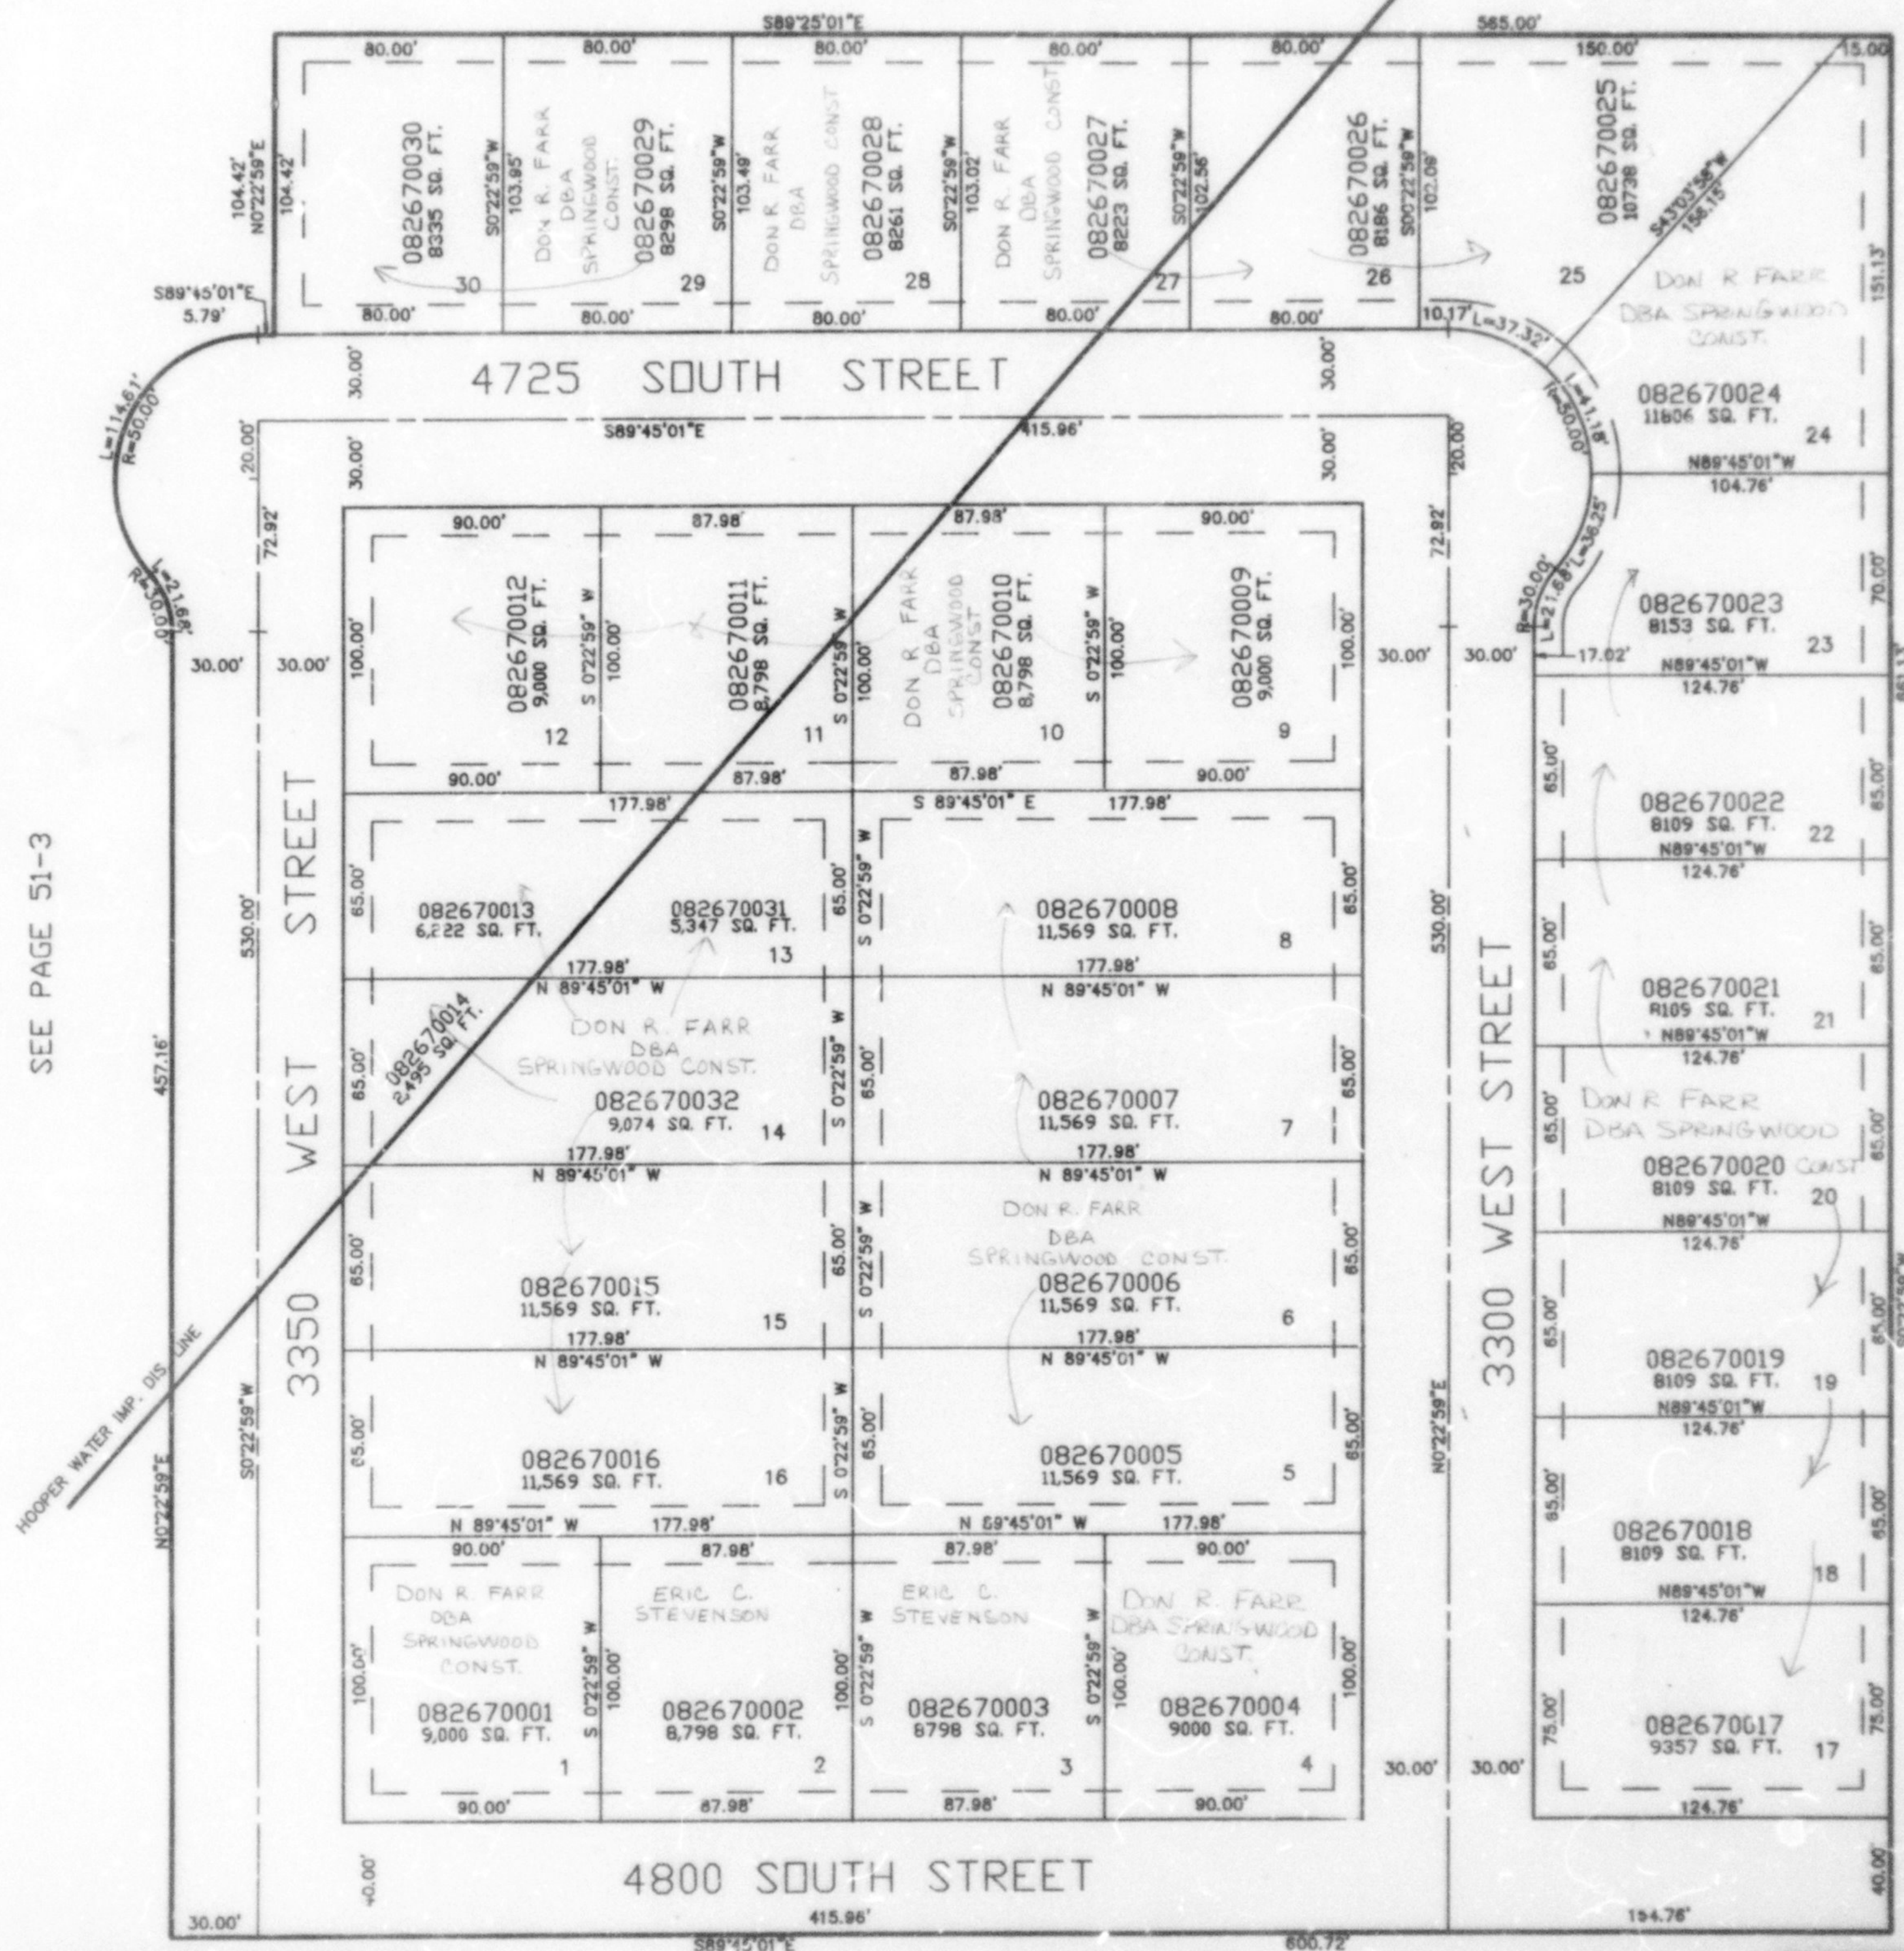

10' UTILITY & DRAINAGE EASEMENTS EACH
SIDE OF PROPERTY LINES AS INDICATED
BY DASHED LINES EXCEPT AS OTHERWISE
SHOWN.

SEE PAGE 51-3

FOR COMPLETE ENG. DATA SEE
ORIGINAL DEDICATION PLAT IN
BOOK 41, PAGE 81 OF RECORDS.

MTT 06-98