

PART OF THE S.E. 1/4 OF SECTION 9, T.5N., R.2W., S.L.B. & M.
ROYAL MEADOWS SUBDIVISION NO. 4

269

TABLE 102

IN ROY CITY
 SCALE 1" = 60'

EXCEPT WHERE SHOWN OTHERWISE
 SHOW ALL LOTS OWNED BY
 TITANY DEV. CO. L.C.

SEE PAGE 162


SEE PAGE 159

SEE PAGE 50-2

SEE PAGE 156

10' UTILITY AND DRAINAGE EASEMENTS
 EACH SIDE OF PROPERTY LINE AS
 INDICATED BY DASHED LINES, EXCEPT
 AS OTHERWISE SHOWN.

FOR COMPLETE ENG DATA SEE
 ORIGINAL DESIGNATION PLAT IN
 BOOK 41, PAGE 87 OF RECORDS

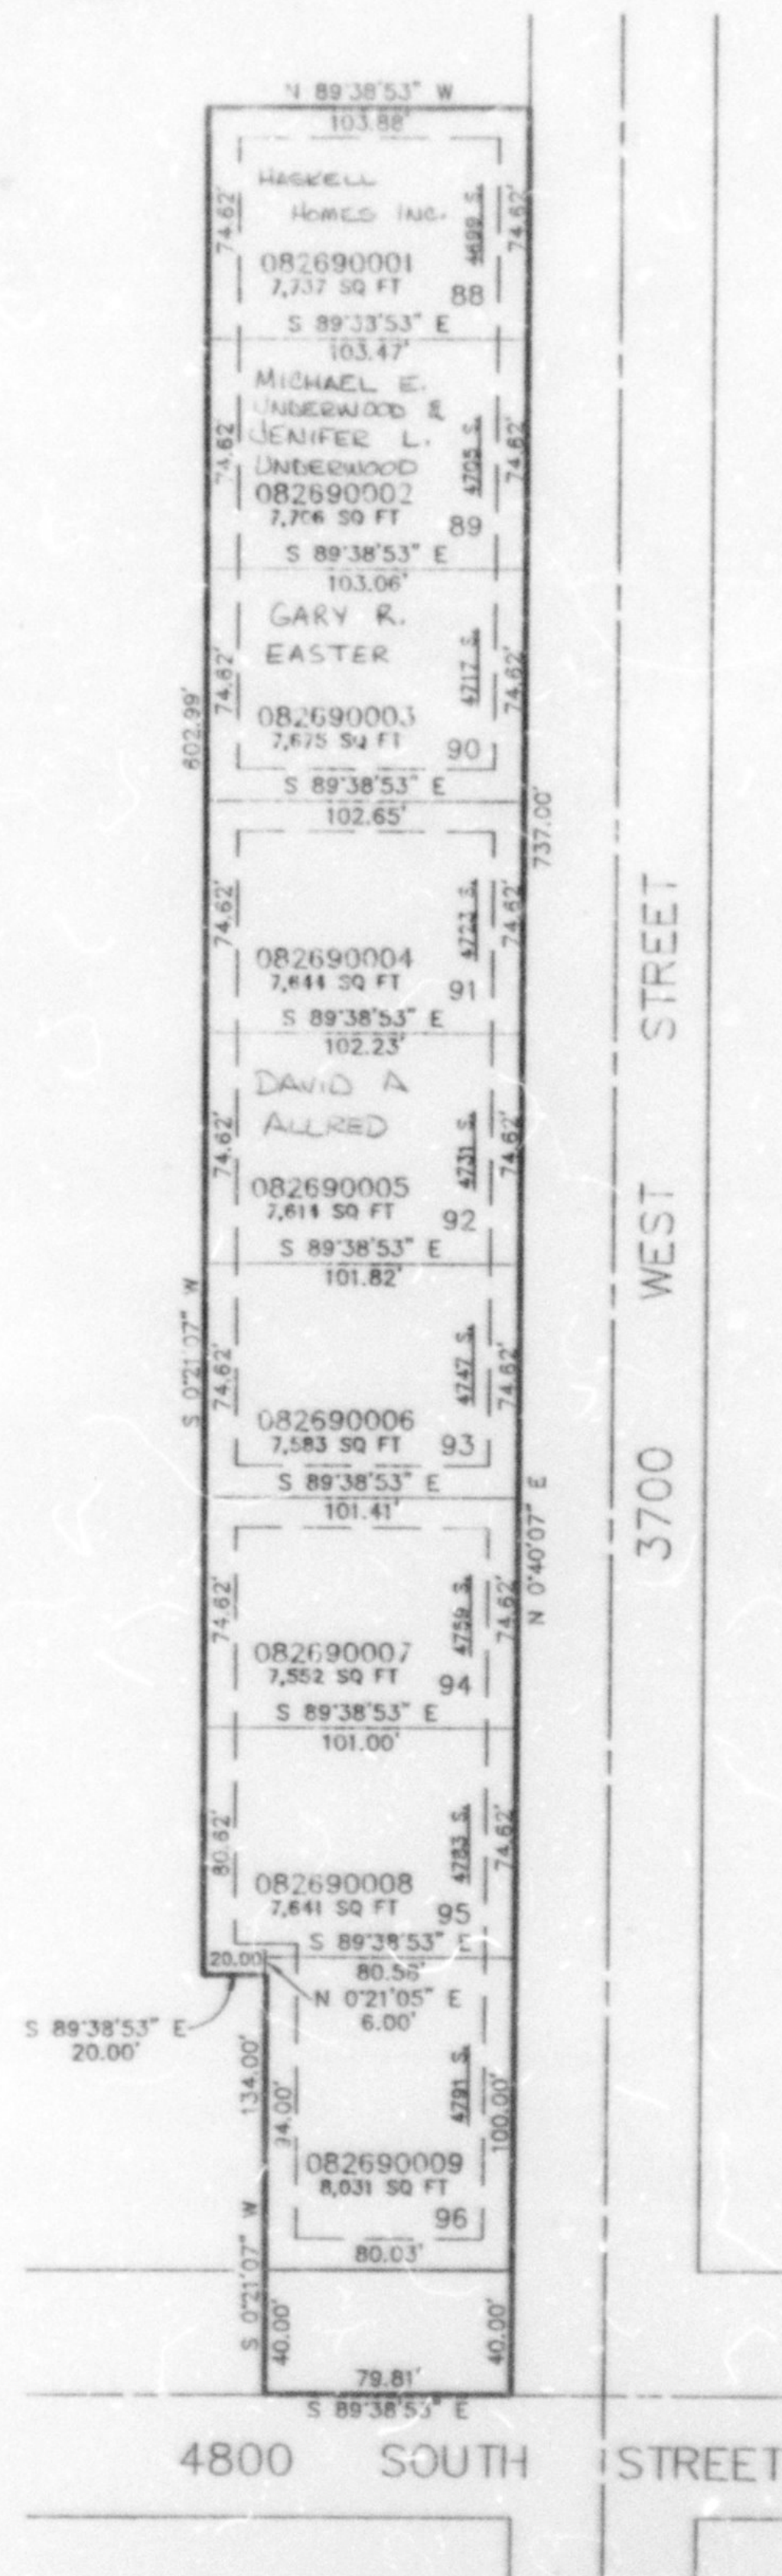

SEE PAGE 50-2