

PART OF THE S.E. 1/4 OF SECTION 9, T.5N., R.2W., S.L.B. & M.
ROYAL MEADOWS SUBDIVISION NO. 4

IN ROY CITY

TAXING UNIT: 41


SCALE 1" = 60'

SEE PAGE 162

SEE PAGE 50-2

SEE PAGE 159

SEE PAGE 156

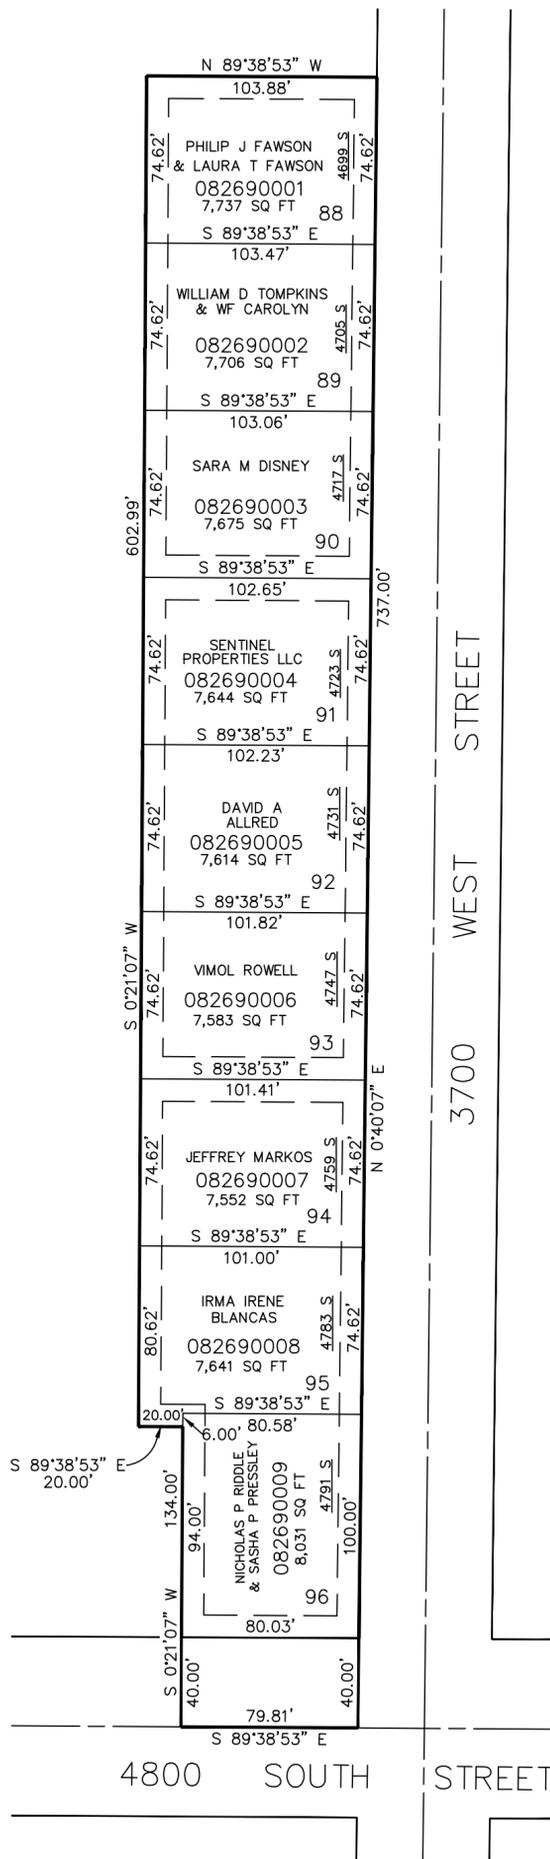

10' UTILITY AND DRAINAGE EASEMENTS
 EACH SIDE OF PROPERTY LINE AS
 INDICATED BY DASHED LINES, EXCEPT
 AS OTHERWISE SHOWN.

FOR COMPLETE ENG DATA SEE
 ORIGINAL DEDICATION PLAT IN
 BOOK 41, PAGE 87 OF RECORDS.

SEE PAGE 50-2