

PART OF THE S.E. 1/4 OF SEC. 8, T.5N., R.2W., S.L.B. & M.
ROCKY MOUNTAIN MEADOWS PHASE 1 SUBDIVISION


270

IN WEST HAVEN CITY

TAXING UNIT: 278 & 287

SCALE 1" = 100'

SEE PAGE 48

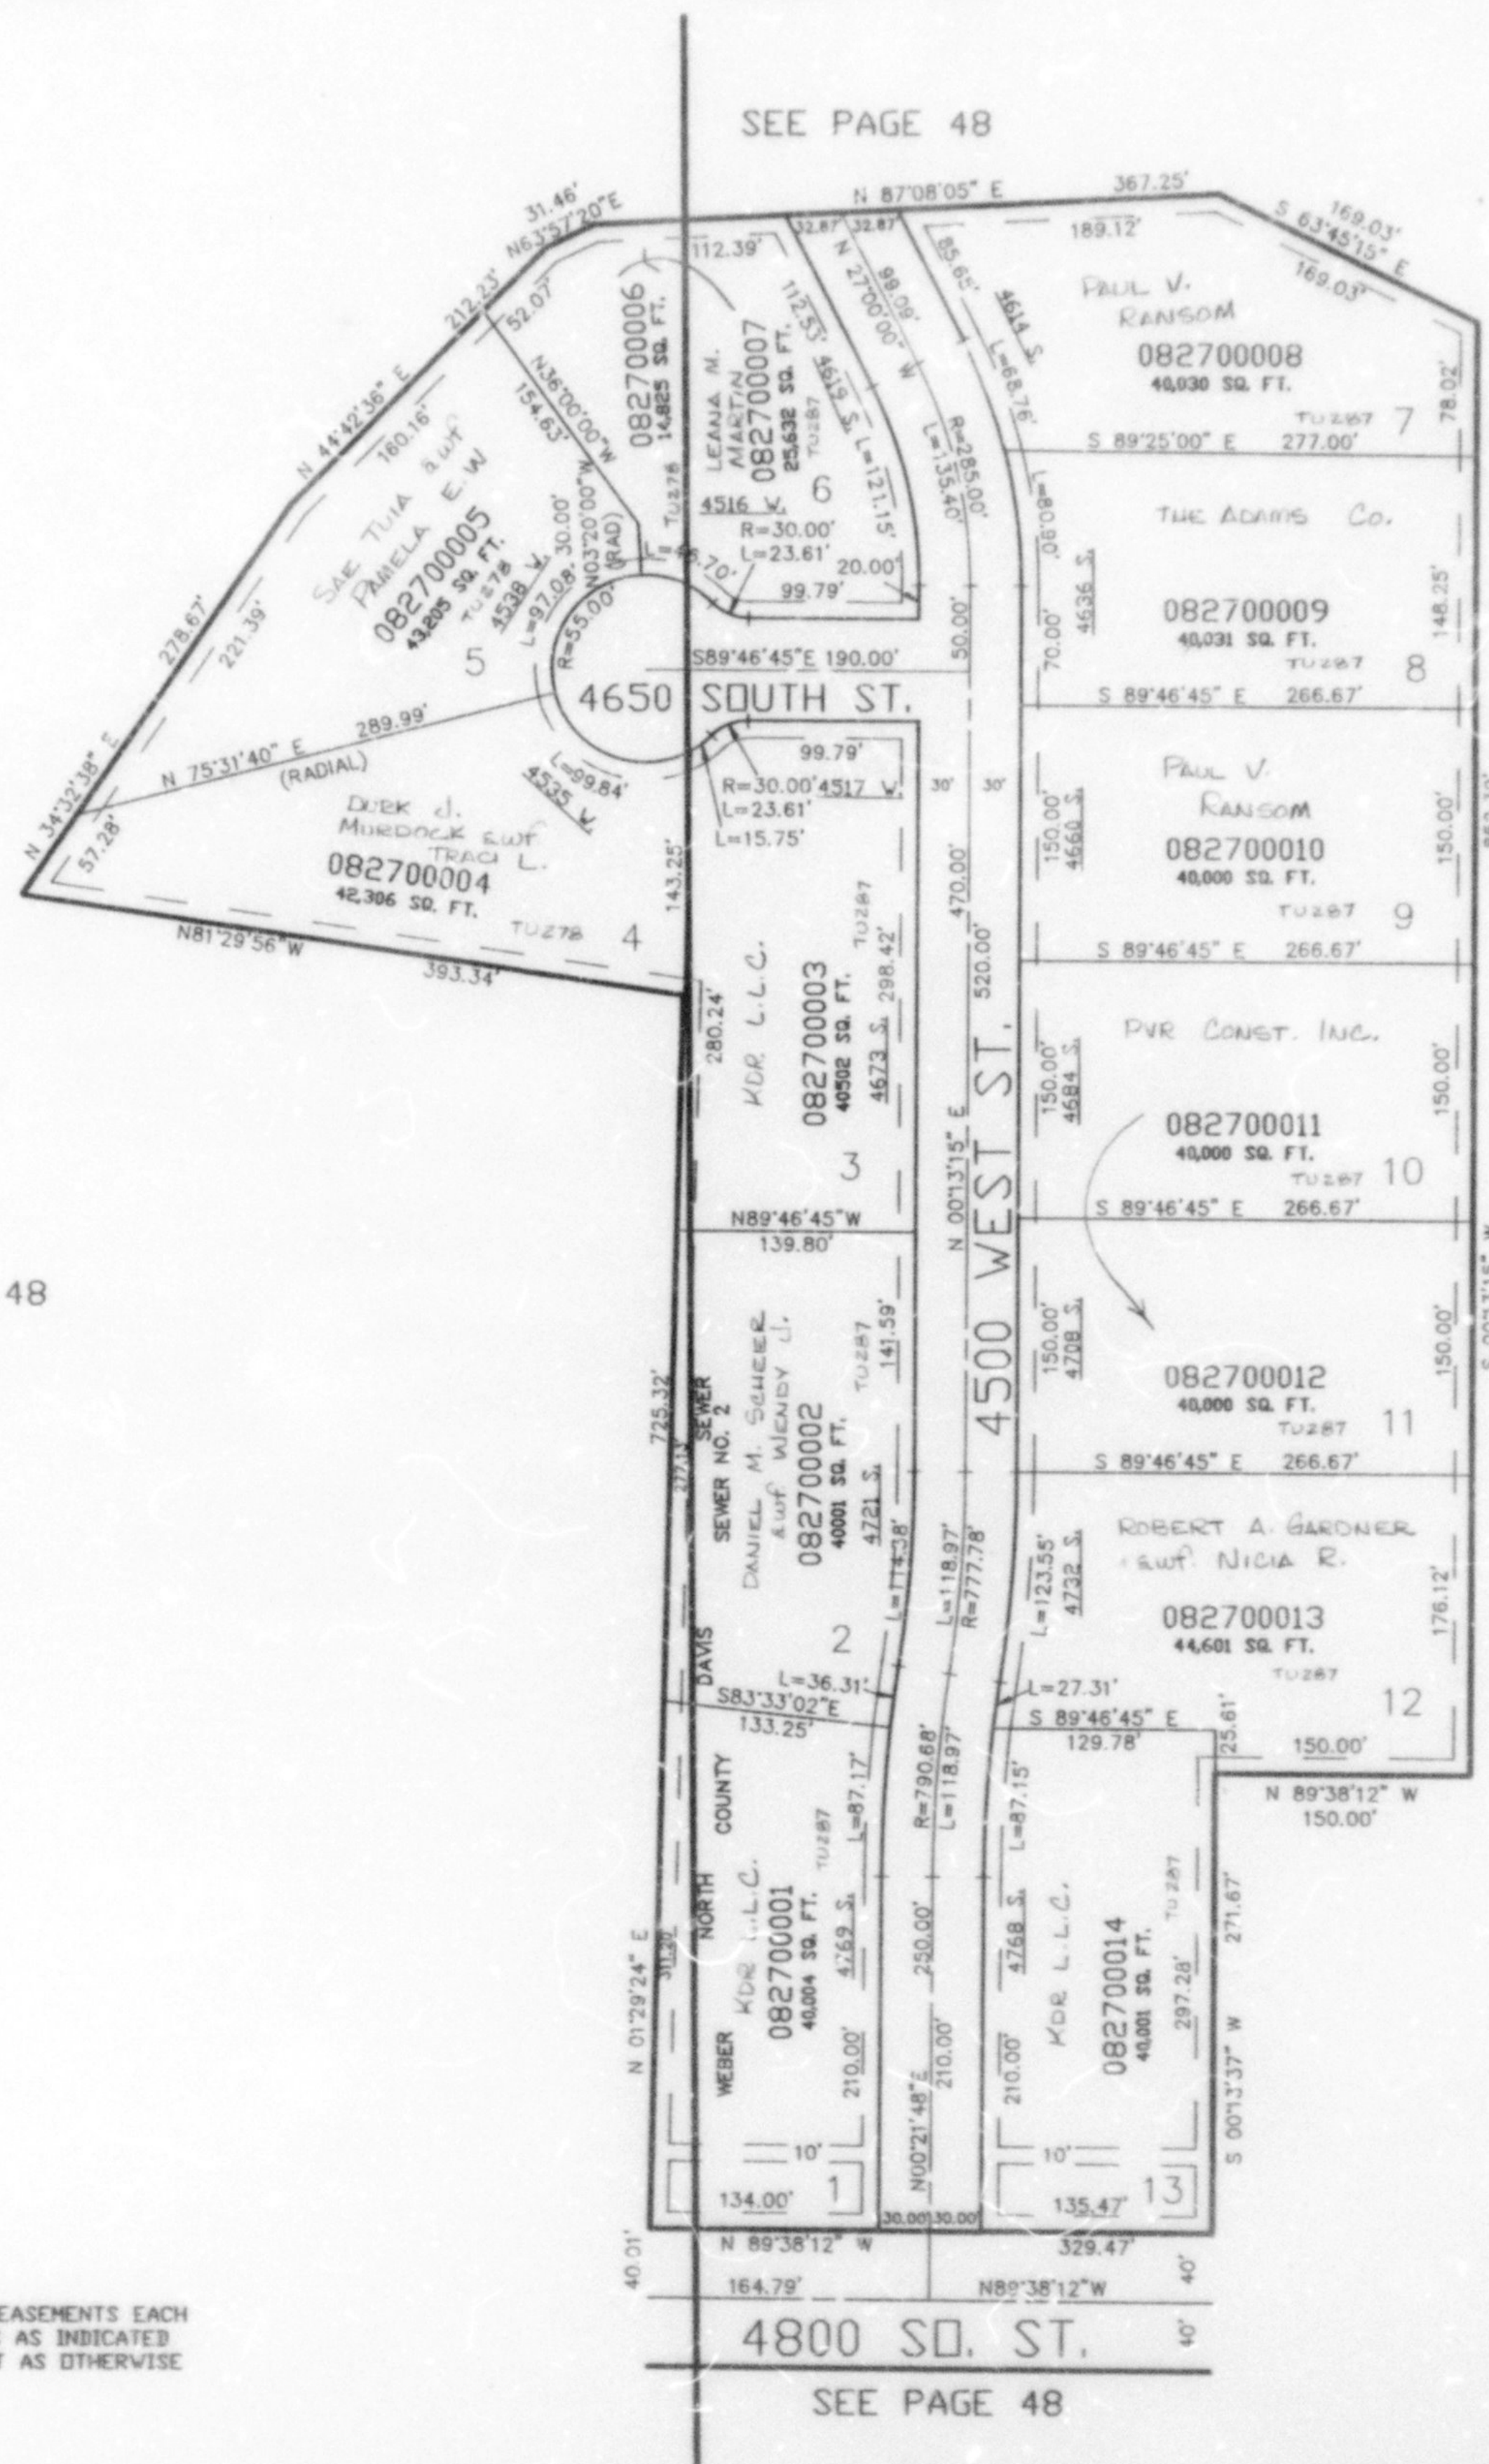

SEE PAGE 48

SEE PAGE 48

10' UTILITY & DRAINAGE EASEMENTS EACH
 SIDE OF PROPERTY LINES AS INDICATED
 BY DASHED LINES EXCEPT AS OTHERWISE
 SHOWN.

FOR COMPLETE ENG DATA SEE
 ORIGINAL DEDICATION PLAT IN
 BOOK 41, PAGE 68 OF RECORDS.