


PART OF THE S.E. 1/4 OF SEC. 8, T.5N., R.2W., S.L.B. & M.
ROCKY MOUNTAIN MEADOWS PHASE 1 SUBDIVISION

IN WEST HAVEN CITY

TAXING UNIT: 278 & 324

SCALE 1" = 100'

SEE PAGE 48

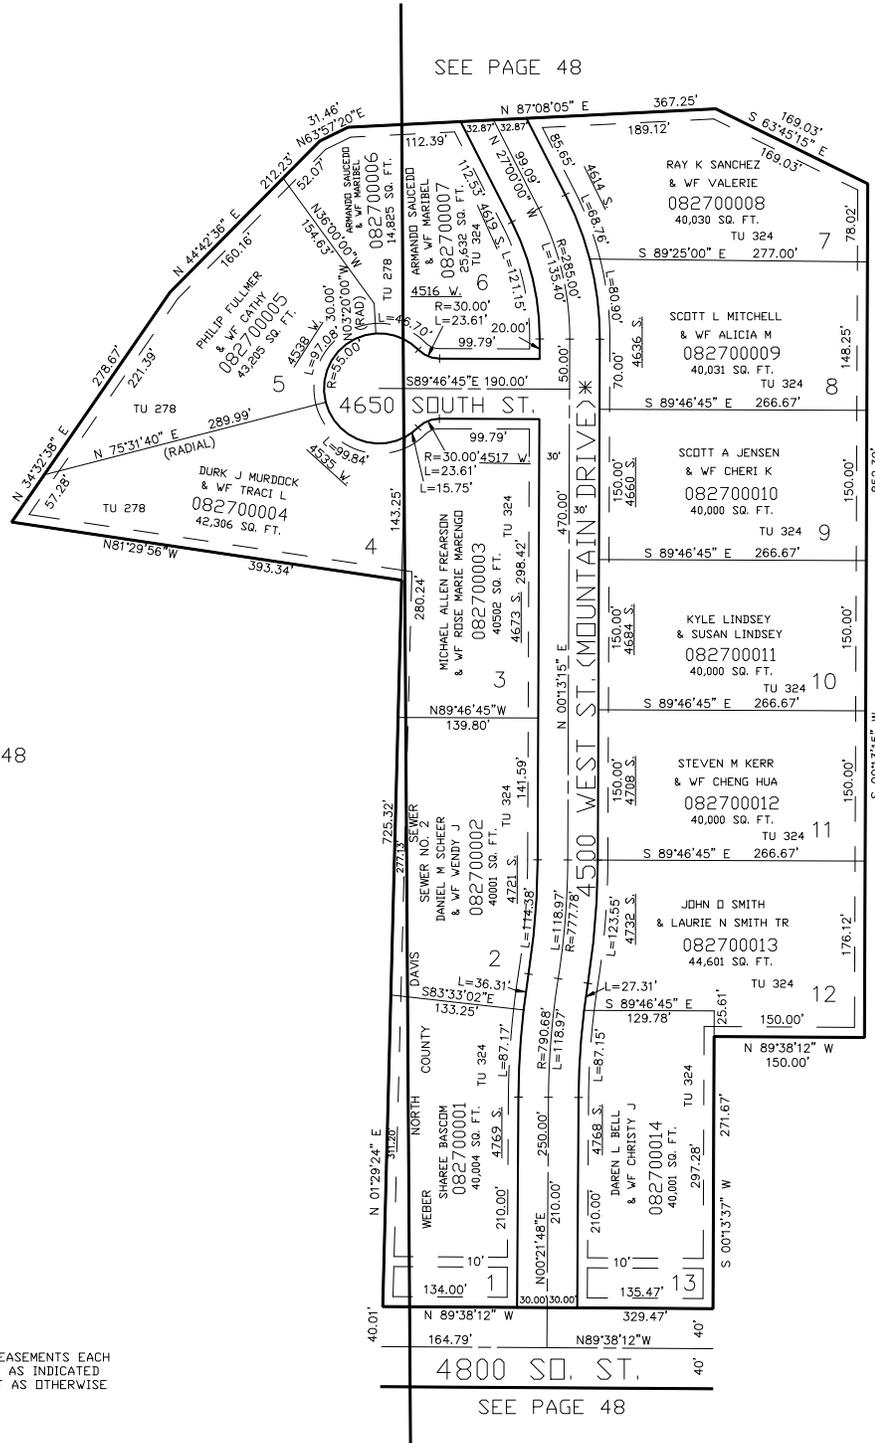

SEE PAGE 48

SEE PAGE 48

FOR COMPLETE ENG DATA SEE ORIGINAL DEDICATION PLAT IN BOOK 41, PAGE 88 OF RECORDS.

* CORRECTION AFFIDAVIT
E# 1538480 BK1923 P6831

10' UTILITY & DRAINAGE EASEMENTS EACH SIDE OF PROPERTY LINES AS INDICATED BY DASHED LINES EXCEPT AS OTHERWISE SHOWN.

4800 SO. ST.

SEE PAGE 48