


PART OF THE S.E. 1/4 OF SEC. 8, T.5N., R.2W., S.L.B. & M.
ROCKY MOUNTAIN MEADOWS PHASE 1 SUBDIVISION

IN WEST HAVEN CITY

TAXING UNIT: 278 & 324

SCALE 1" = 100'

SEE PAGE 48

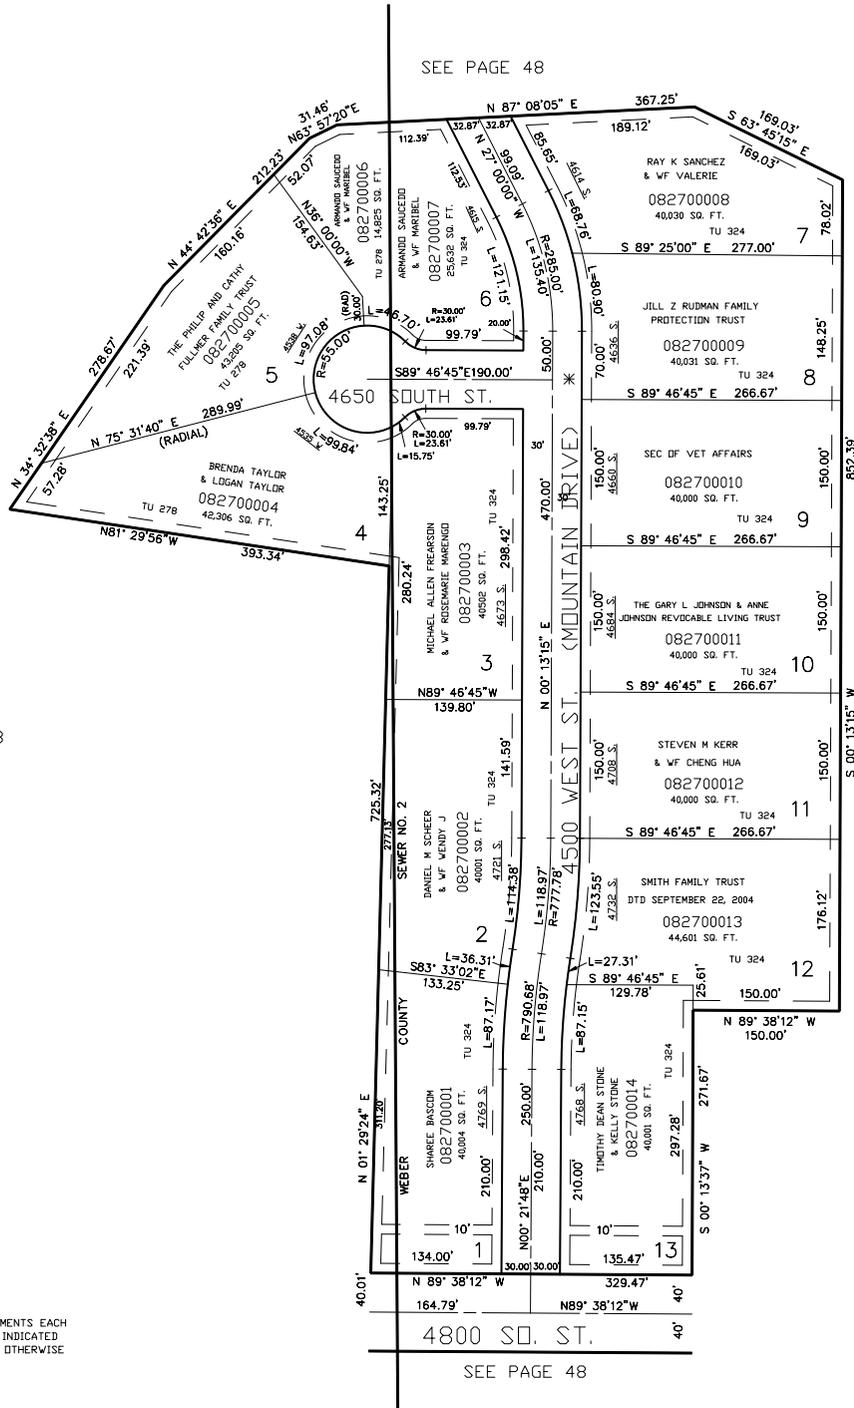

SEE PAGE 48

SEE PAGE 48

SEE PAGE 48

10' UTILITY & DRAINAGE EASEMENTS EACH SIDE OF PROPERTY LINES AS INDICATED BY DASHED LINES EXCEPT AS OTHERWISE SHOWN.

FOR COMPLETE ENG DATA SEE ORIGINAL DEDICATION PLAT IN BOOK 41, PAGE 88 OF RECORDS.

* CORRECTION AFFIDAVIT
E# 1538480 BK1923 PG831