

PART OF THE WEST 1/2 OF SEC. 8, T.5N., R.2W., S.L.B. & M.


TAXING UNIT: 278, 291

W.L. PETERSON SUBDIVISION

IN WEST HAVEN CITY

SCALE 1" = 30'

SEE PAGE 48

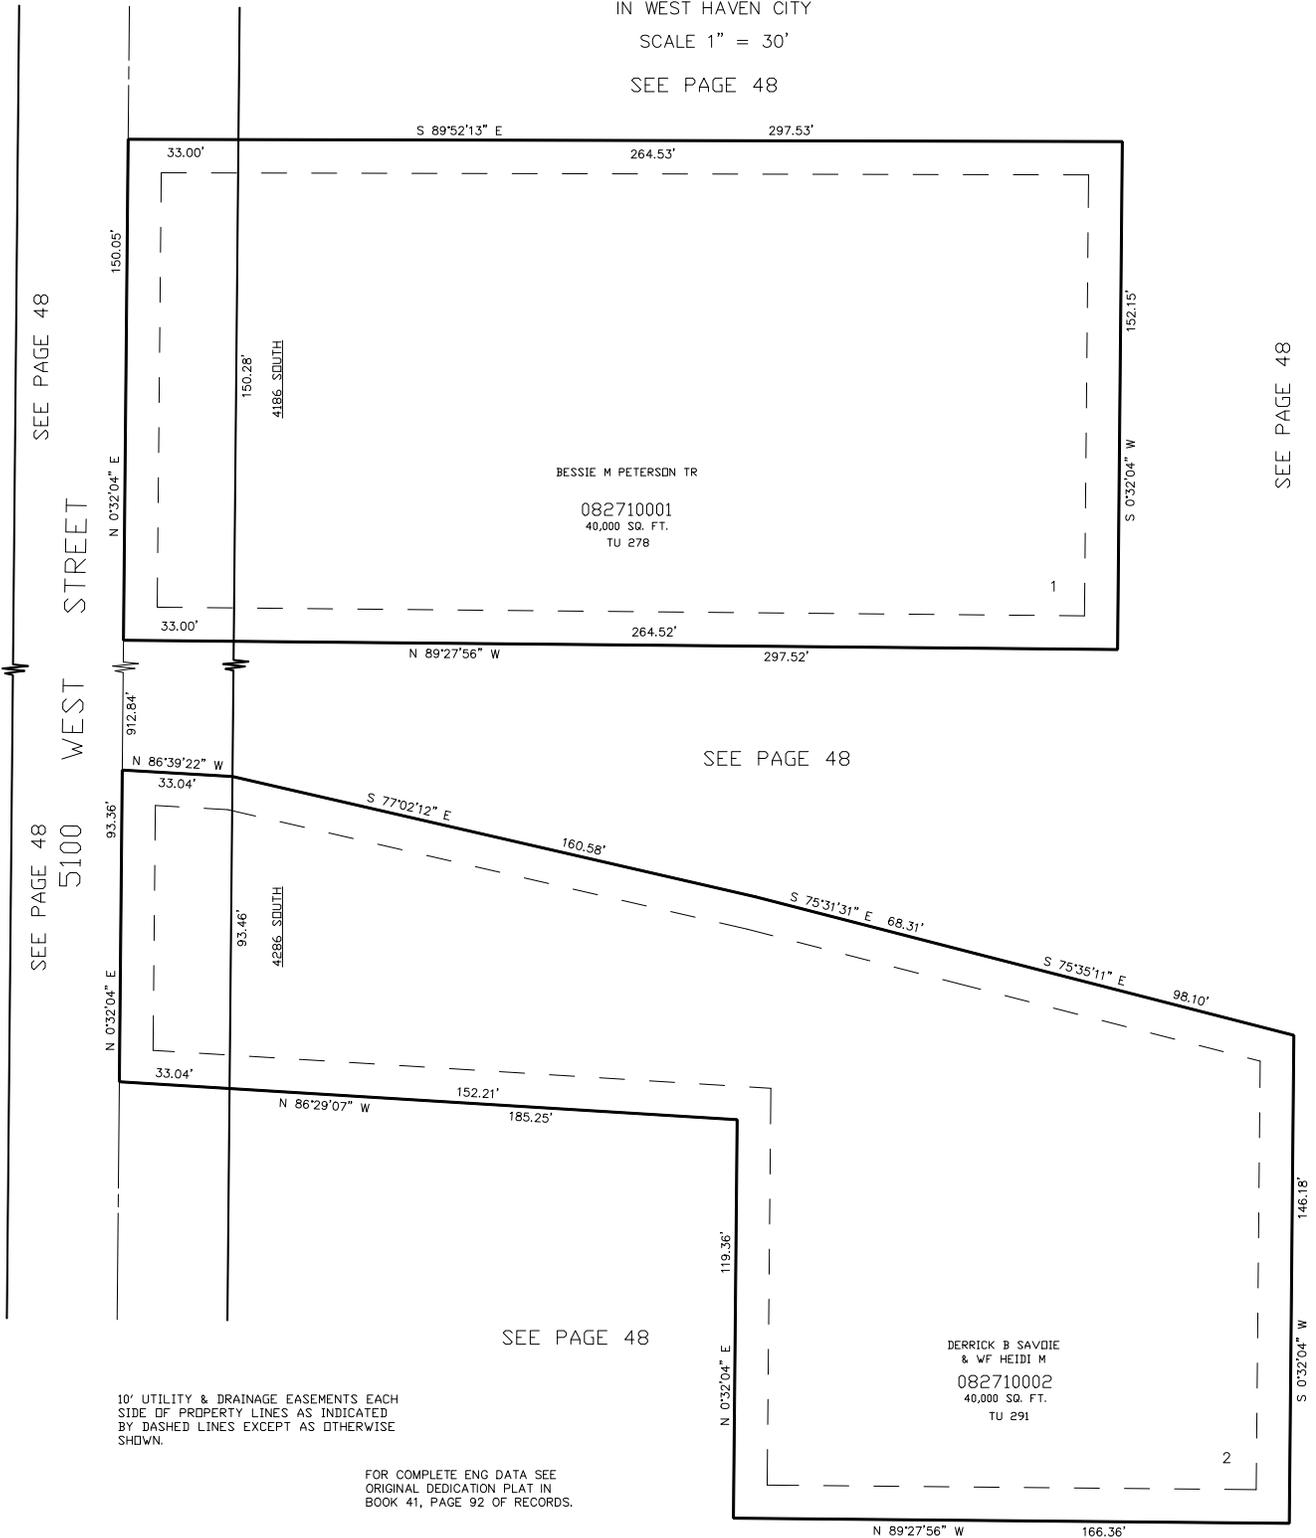

BESSIE M PETERSON TR

082710001  
40,000 SQ. FT.  
TU 278

SEE PAGE 48

DERRICK B SAVOIE  
& WF HEIDI M  
082710002  
40,000 SQ. FT.  
TU 291

SEE PAGE 48

10' UTILITY & DRAINAGE EASEMENTS EACH  
SIDE OF PROPERTY LINES AS INDICATED  
BY DASHED LINES EXCEPT AS OTHERWISE  
SHOWN.

FOR COMPLETE ENG DATA SEE  
ORIGINAL DEDICATION PLAT IN  
BOOK 41, PAGE 92 OF RECORDS.

SEE PAGE 48

SEE PAGE 48

SEE PAGE 48

SEE PAGE 48