

PART OF THE WEST 1/2 OF SEC. 8, T.5N., R.2W., S.L.B. & M.
W.L. PETERSON SUBDIVISION

TAXING UNIT: 278, 291

IN WEST HAVEN CITY

SCALE 1" = 30'


SEE PAGE 48

SEE PAGE 48

WEST STREET

SEE PAGE 48

5100

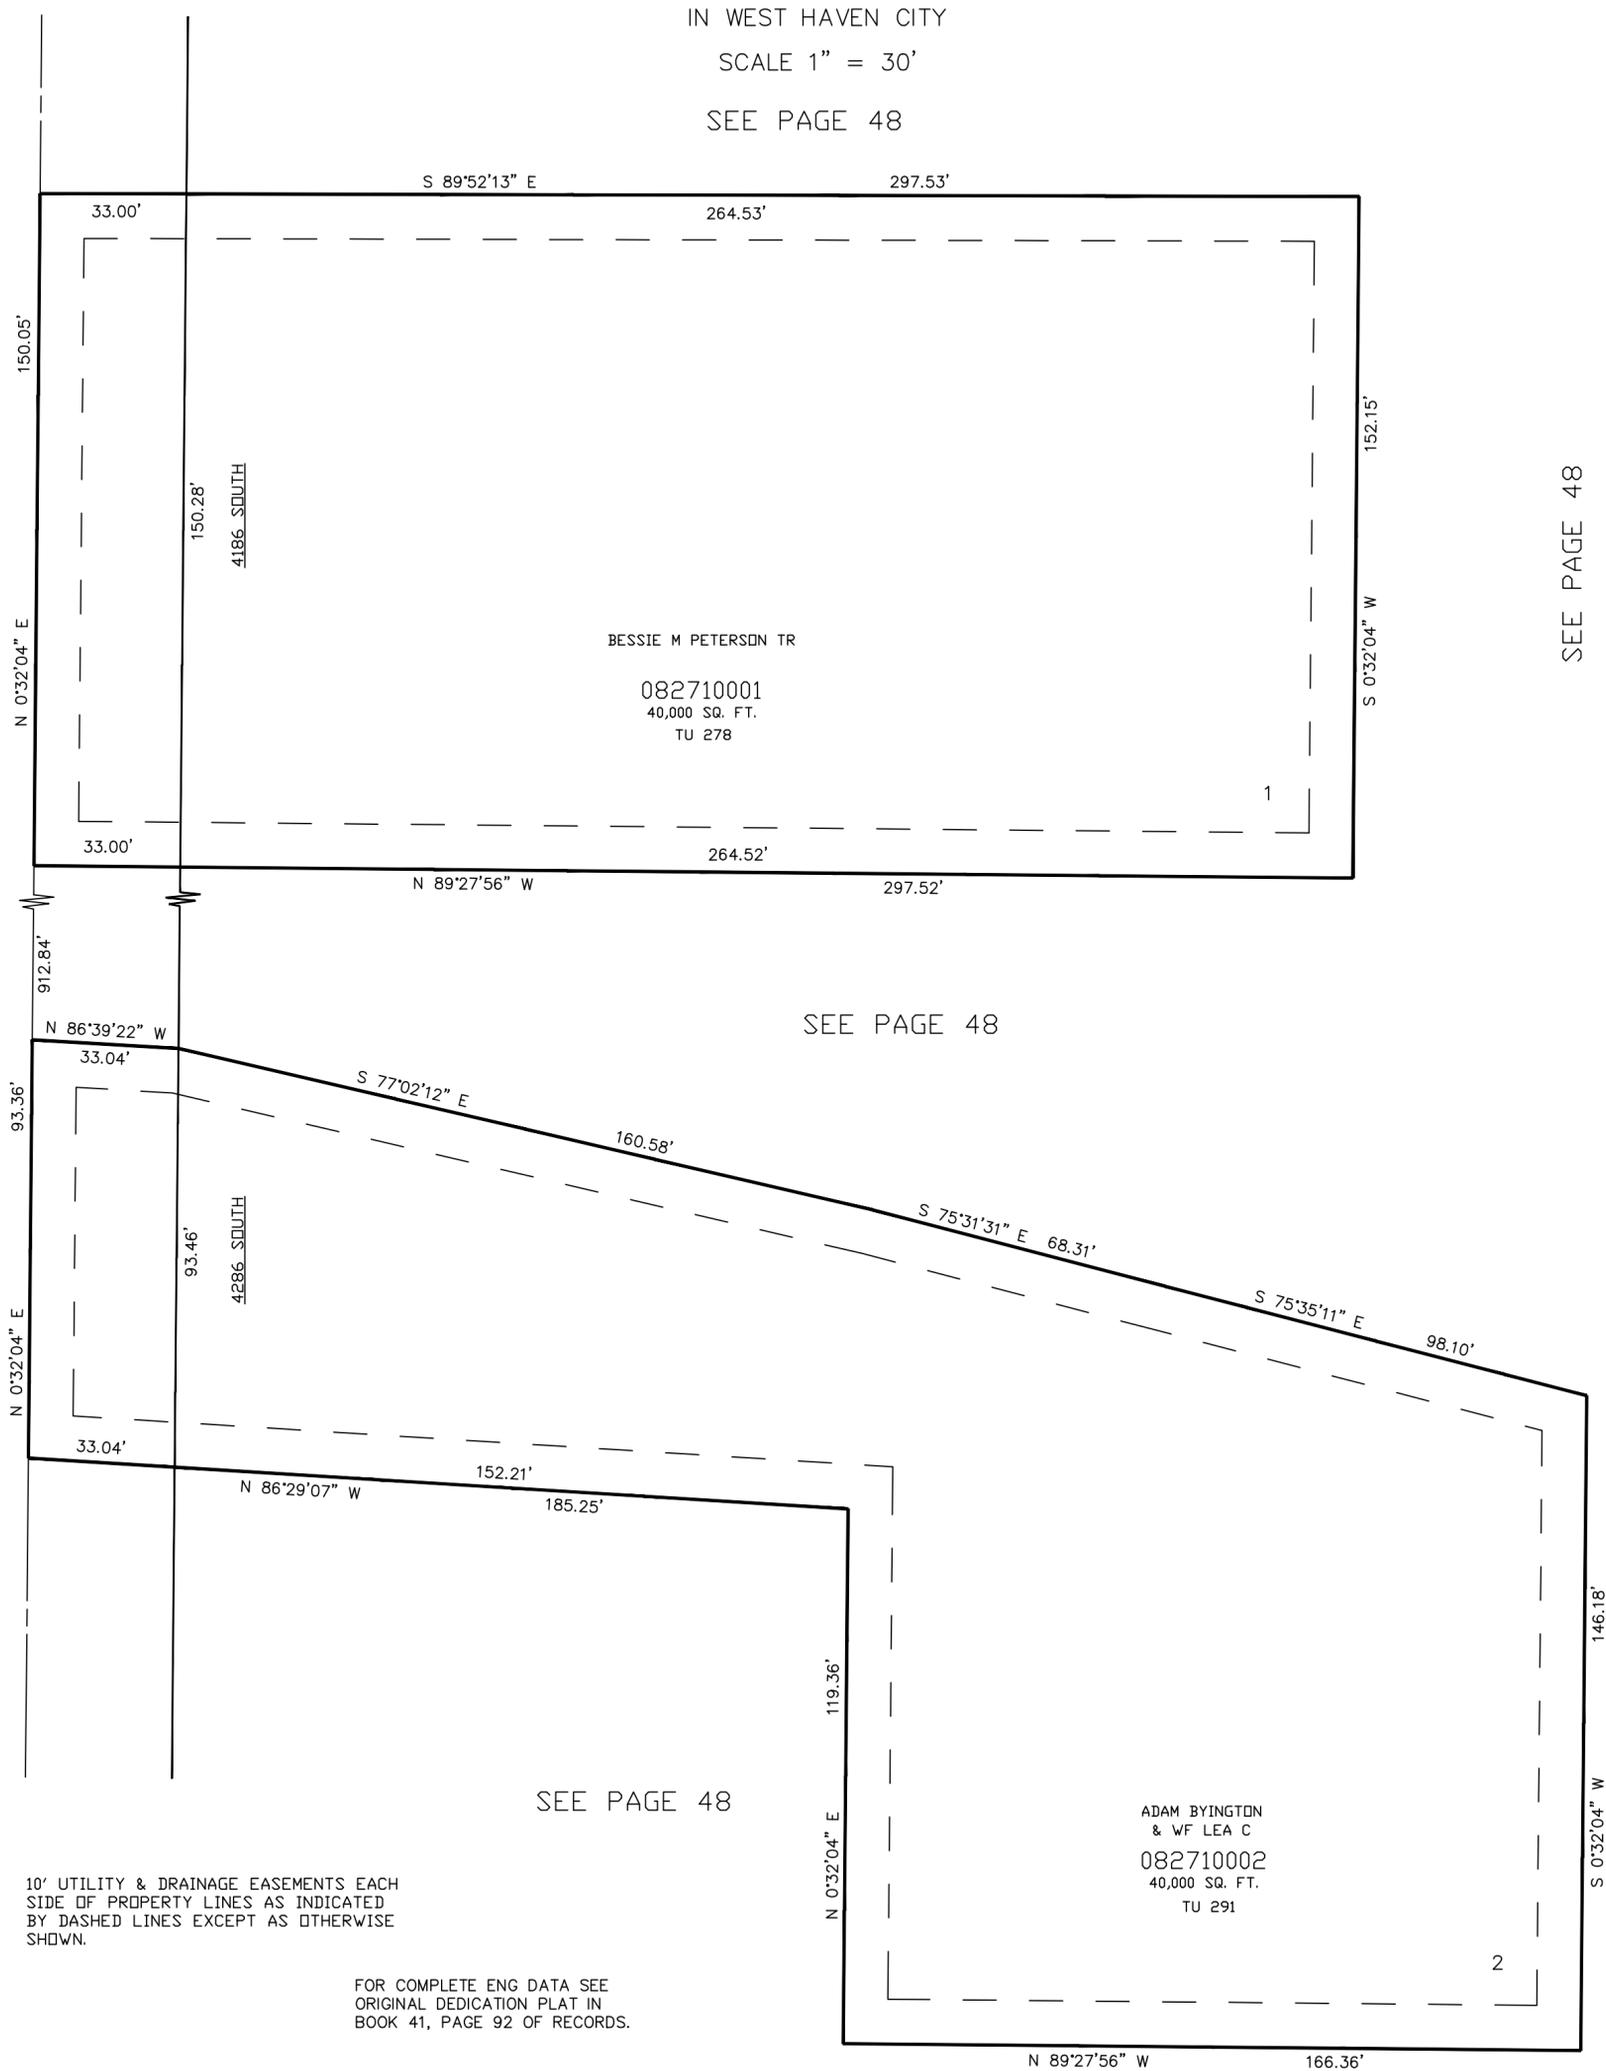

SEE PAGE 48

SEE PAGE 48

SEE PAGE 48

SEE PAGE 48

10' UTILITY & DRAINAGE EASEMENTS EACH
SIDE OF PROPERTY LINES AS INDICATED
BY DASHED LINES EXCEPT AS OTHERWISE
SHOWN.

FOR COMPLETE ENG DATA SEE
ORIGINAL DEDICATION PLAT IN
BOOK 41, PAGE 92 OF RECORDS.