

TAXING UNIT: 22

PART OF THE N.W. 1/4 OF SECTION 1, T.5N., R.2W., S.L.B. & M.
KAPP INDUSTRIAL PARK SUBDIVISION, PHASE 1


IN OGDEN CITY

SCALE 1" = 60'

3300 SOUTH STREET

SEE BOOK 15, PAGE 102

SEE PAGE 5

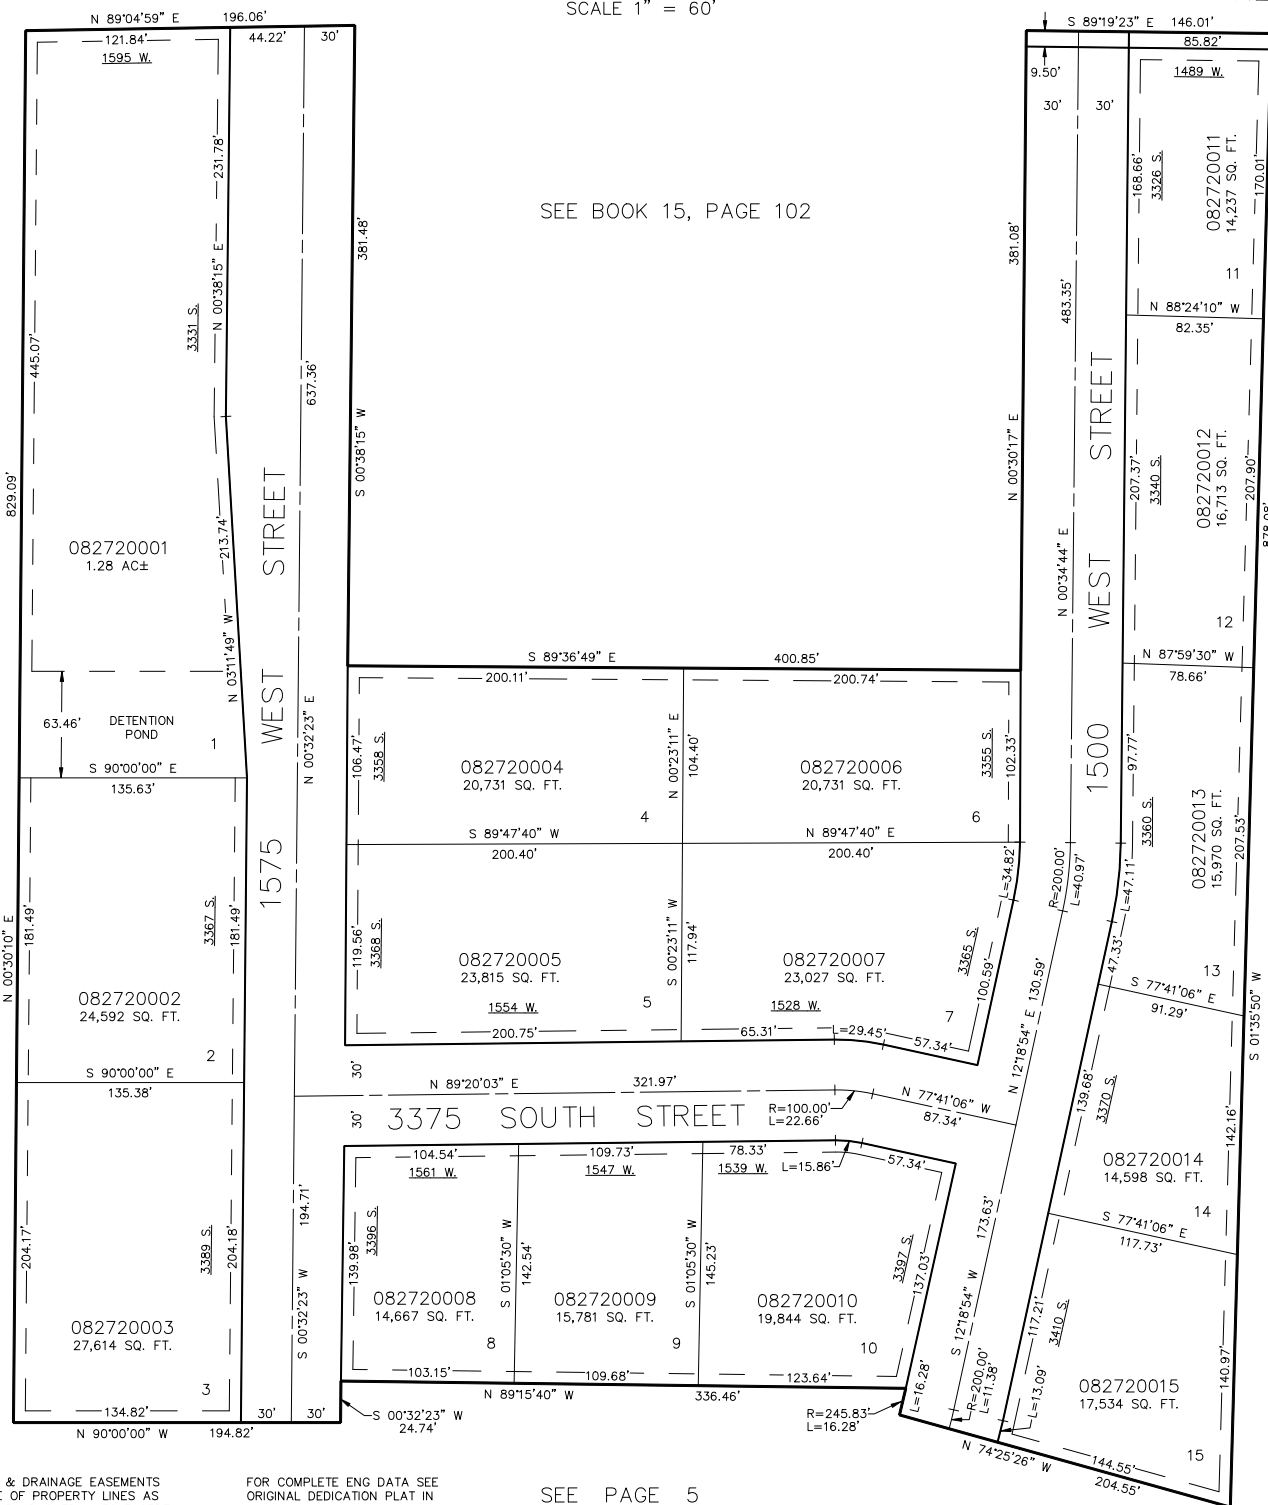

SEE PAGE 2

7' UTILITY & DRAINAGE EASEMENTS
 EACH SIDE OF PROPERTY LINES AS
 INDICATED BY DASHED LINES EXCEPT
 AS OTHERWISE SHOWN.

FOR COMPLETE ENG DATA SEE
 ORIGINAL DEDICATION PLAT IN
 BOOK 41, PAGE 94 OF RECORDS.

SEE PAGE 5