


TAXING UNIT: 22

PART OF THE N.W. 1/4 OF SECTION 1, T.5N., R.2W., S.L.B. & M.
KAPP INDUSTRIAL PARK SUBDIVISION, PHASE 1

IN OGDEN CITY
SCALE 1" = 60'

3300 SOUTH STREET

SEE PAGE 5

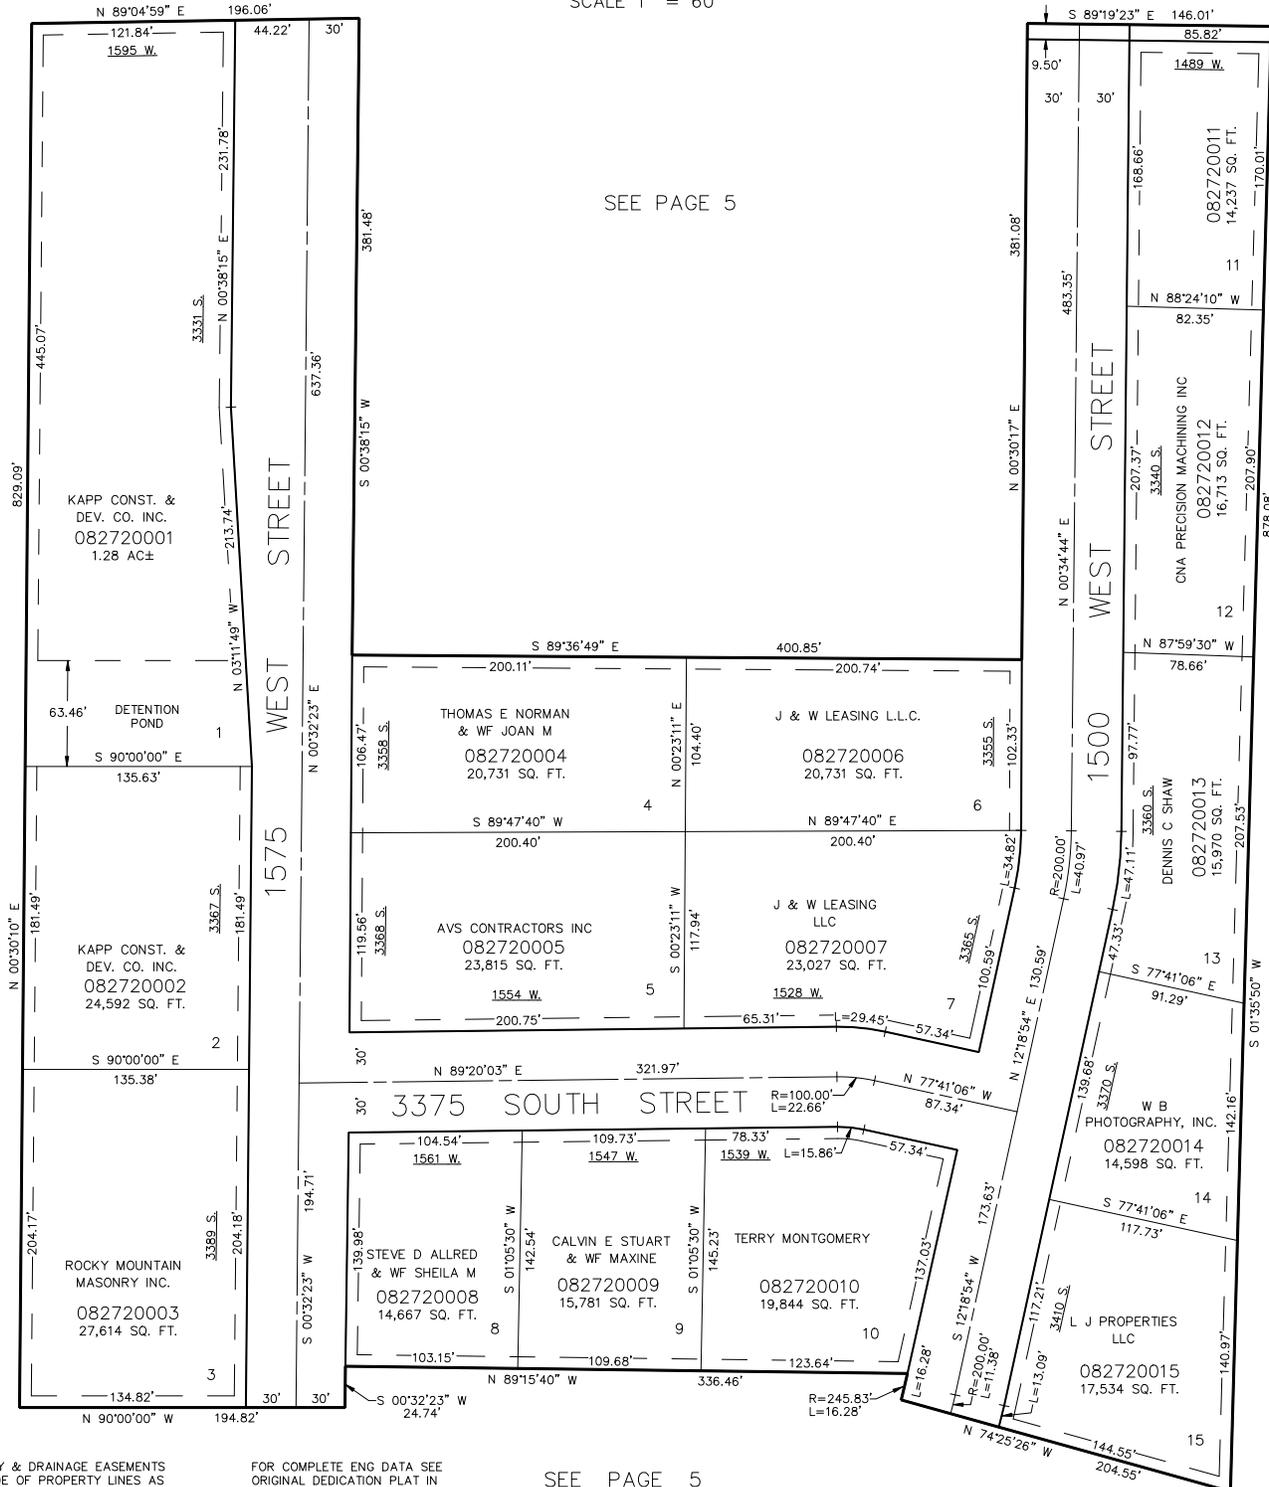

SEE PAGE 5

SEE PAGE 2

7' UTILITY & DRAINAGE EASEMENTS
EACH SIDE OF PROPERTY LINES AS
INDICATED BY DASHED LINES EXCEPT
AS OTHERWISE SHOWN.

FOR COMPLETE ENG DATA SEE
ORIGINAL DEDICATION PLAT IN
BOOK 41, PAGE 94 OF RECORDS.

SEE PAGE 5