


TAXING UNIT: 25

PART OF THE N.W. 1/4 OF SECTION 1, T.5N., R.2W., S.L.B. & M.  
KAPP INDUSTRIAL PARK SUBDIVISION, PHASE 1

IN OGDEN CITY  
SCALE 1" = 60'

3300 SOUTH STREET

SEE PAGE 5

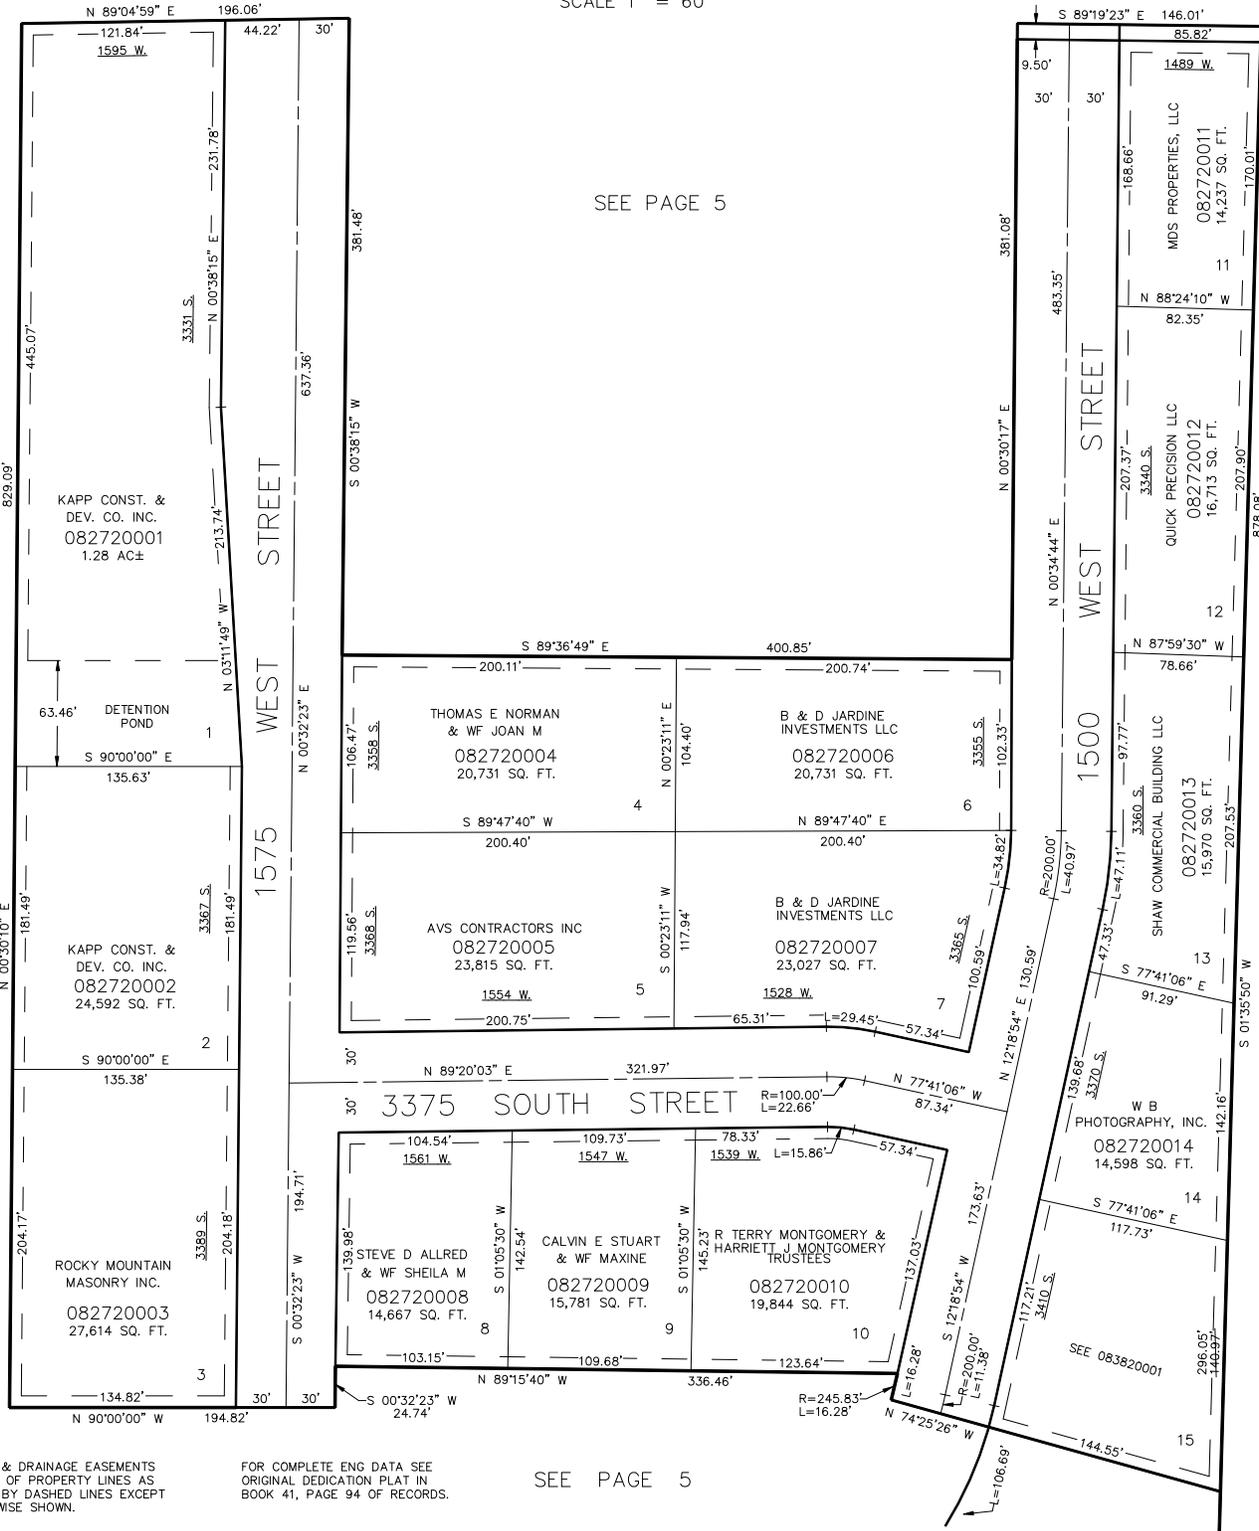

SEE PAGE 2

7' UTILITY & DRAINAGE EASEMENTS  
EACH SIDE OF PROPERTY LINES AS  
INDICATED BY DASHED LINES EXCEPT  
AS OTHERWISE SHOWN.

FOR COMPLETE ENG DATA SEE  
ORIGINAL DEDICATION PLAT IN  
BOOK 41, PAGE 94 OF RECORDS.

SEE PAGE 5