

PART OF THE S.E. 1/4 OF SEC. 10, T.5N., R.2W., S.L.B. & M.

275

PARK WEST SUBDIVISION NO. 2

IN ROY CITY

SCALE 1" = 40'

TAXING UNIT: 41


UNLESS OTHERWISE SHOWN
ALL LOTS OWNED BY:
KD APARTMENTS LLC

SEE PAGE 246

SEE PAGE 51-2

SEE PAGE 274

SEE PAGE 225

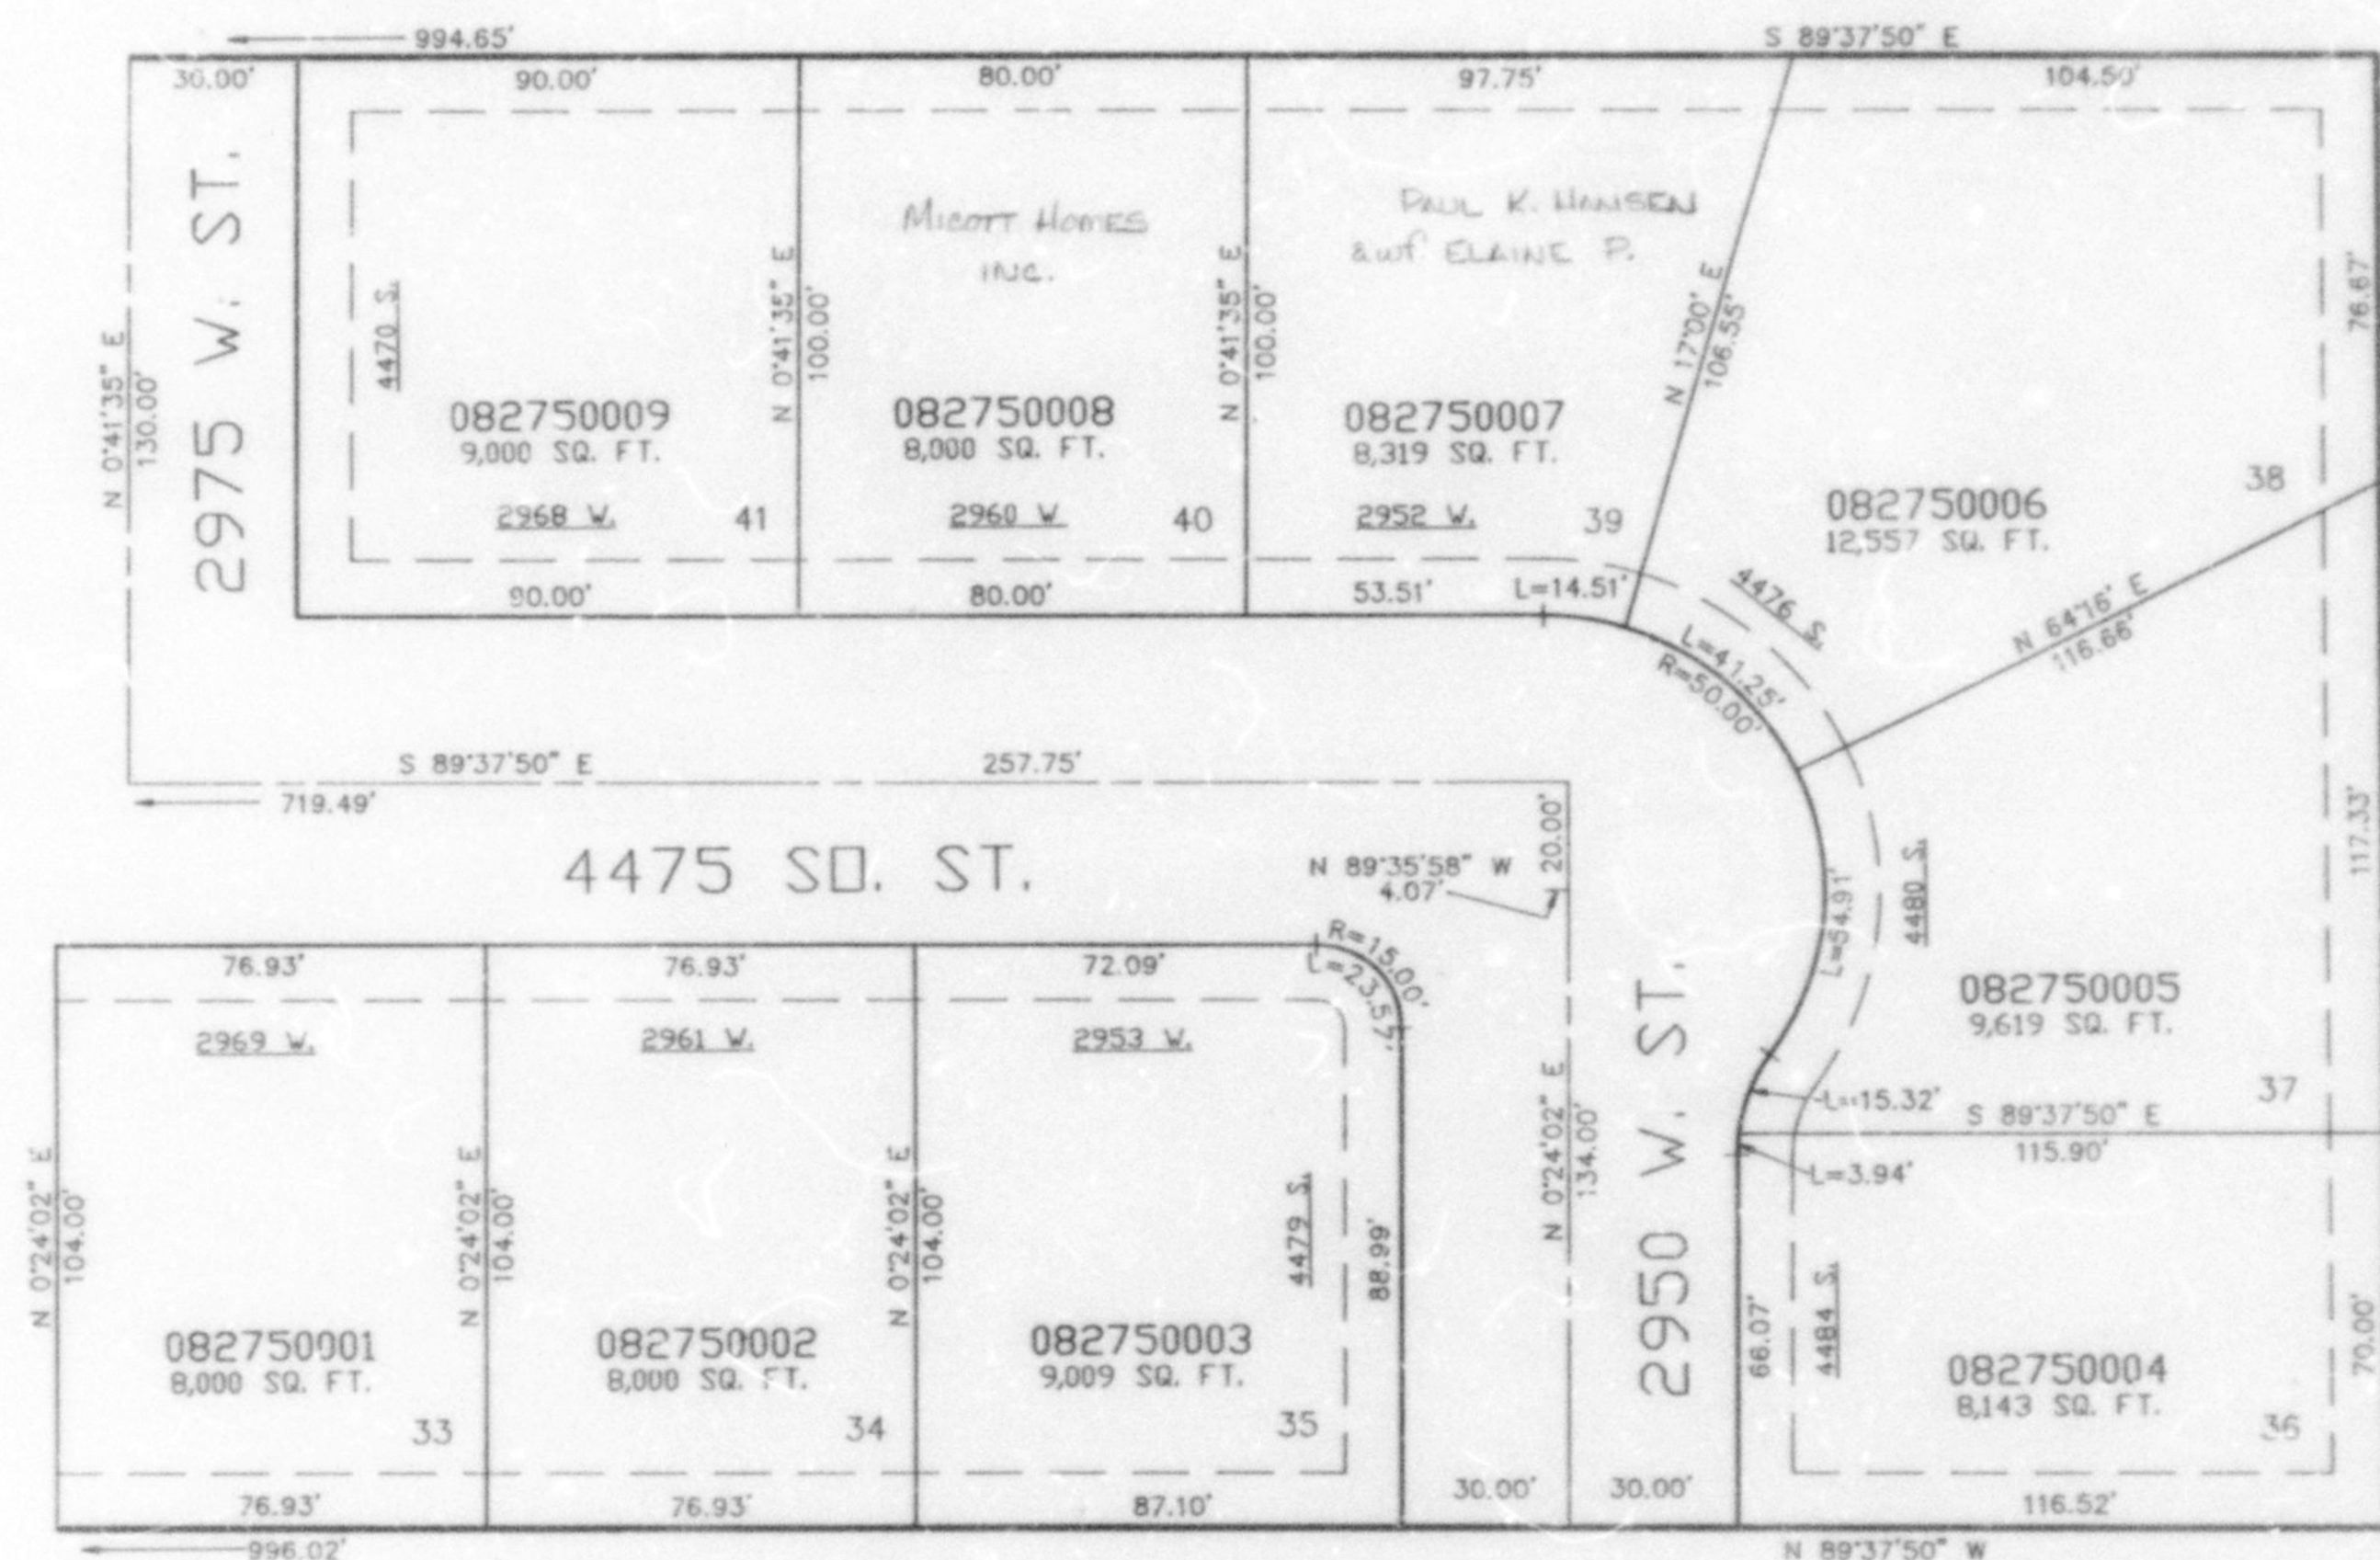

SEE PAGE 51-2

10' UTILITY & DRAINAGE EASEMENTS EACH
SIDE OF PROPERTY LINES AS INDICATED
BY DASHED LINES EXCEPT AS OTHERWISE
SHOWN.

FOR COMPLETE ENG DATA SEE
ORIGINAL DEDICATION PLAT IN
BOOK 42, PAGE 18 OF RECORDS.