

PART OF THE S.E. 1/4 OF SECTION 8, T.5N., R.2W., S.L.B. & M.  
ROCKY MOUNTAIN MEADOWS PHASE-2 SUBDIVISION  
AMENDED LOTS 19 & 20

TAXING UNIT: 278, 324

IN WEST HAVEN CITY

SCALE 1" = 120'

SEE PAGE 236


SEE PAGE 48

SEE PAGE 48

SEE PAGE 270

SEE PAGE 48

SEE PAGE 48

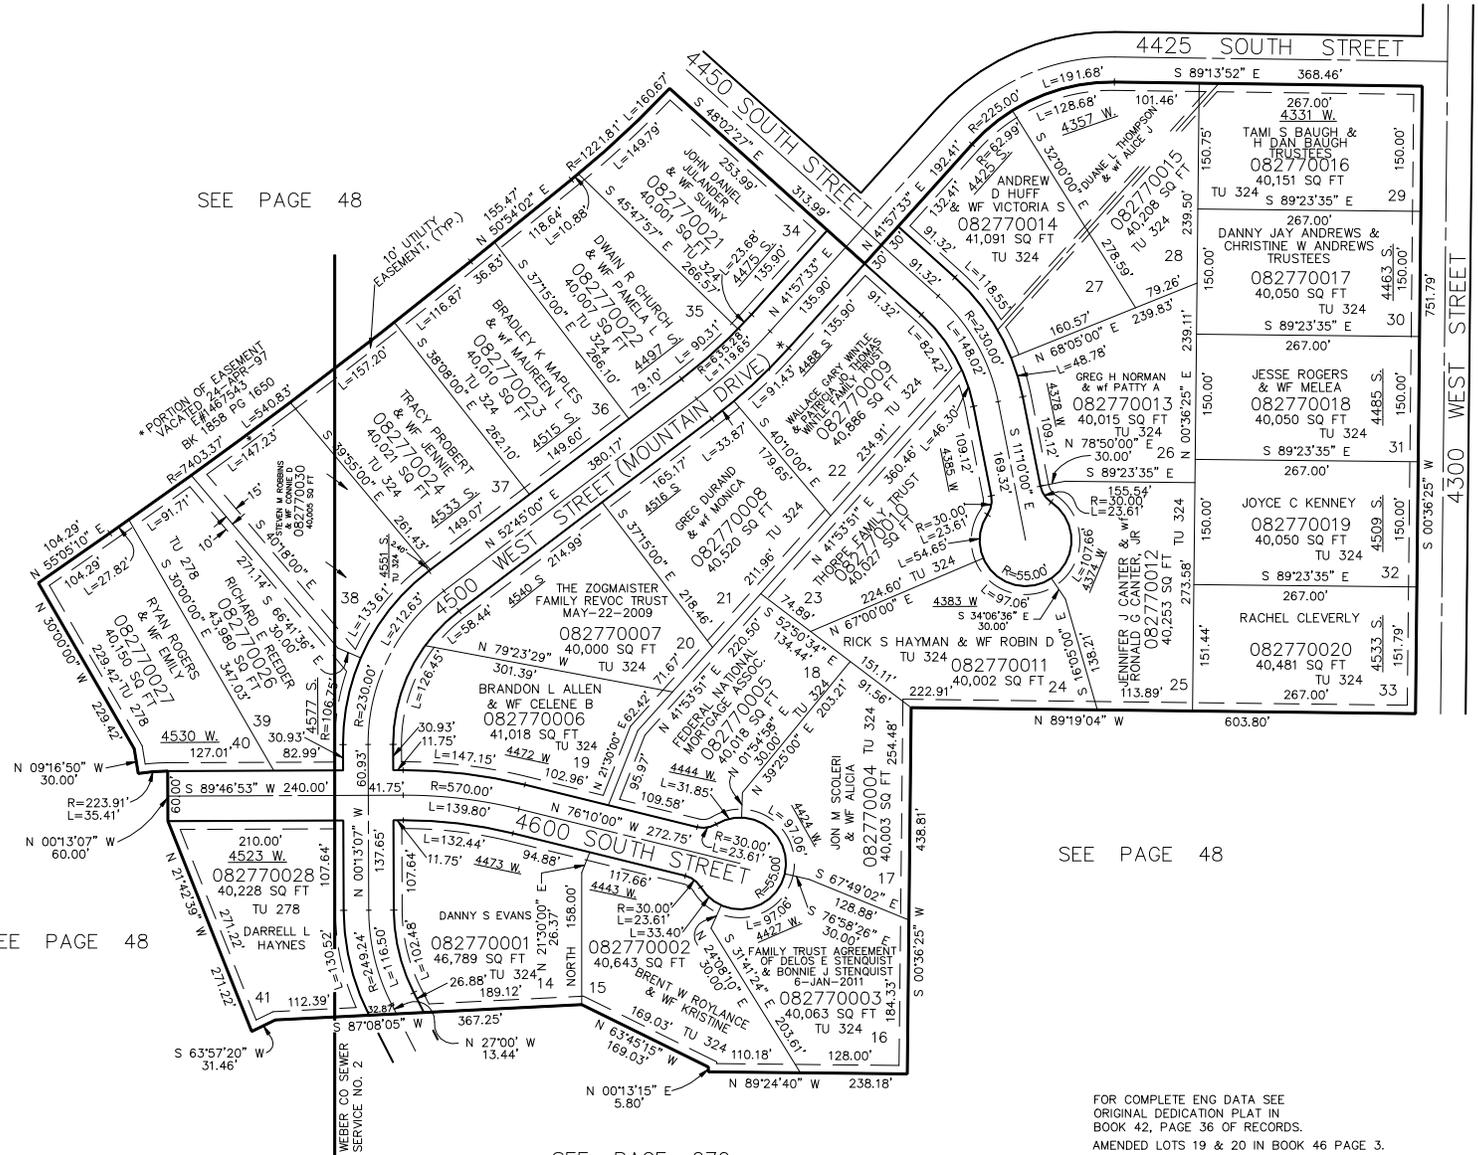

FOR COMPLETE ENG DATA SEE ORIGINAL DEDICATION PLAT IN BOOK 42, PAGE 36 OF RECORDS. AMENDED LOTS 19 & 20 IN BOOK 46 PAGE 3.

\* CORRECTION AFFIDAVIT E#1538480 BK1923 PG831