

PART OF THE S.E. 1/4 OF SECTION 8, T.5N., R.2W., S.L.B. & M.
ROCKY MOUNTAIN MEADOWS PHASE-2 SUBDIVISION
AMENDED LOTS 19 & 20

TAXING UNIT: 278, 324

IN WEST HAVEN CITY

SCALE 1" = 120'

SEE PAGE 236


SEE PAGE 48

SEE PAGE 48

SEE PAGE 270

SEE PAGE 48

SEE PAGE 48

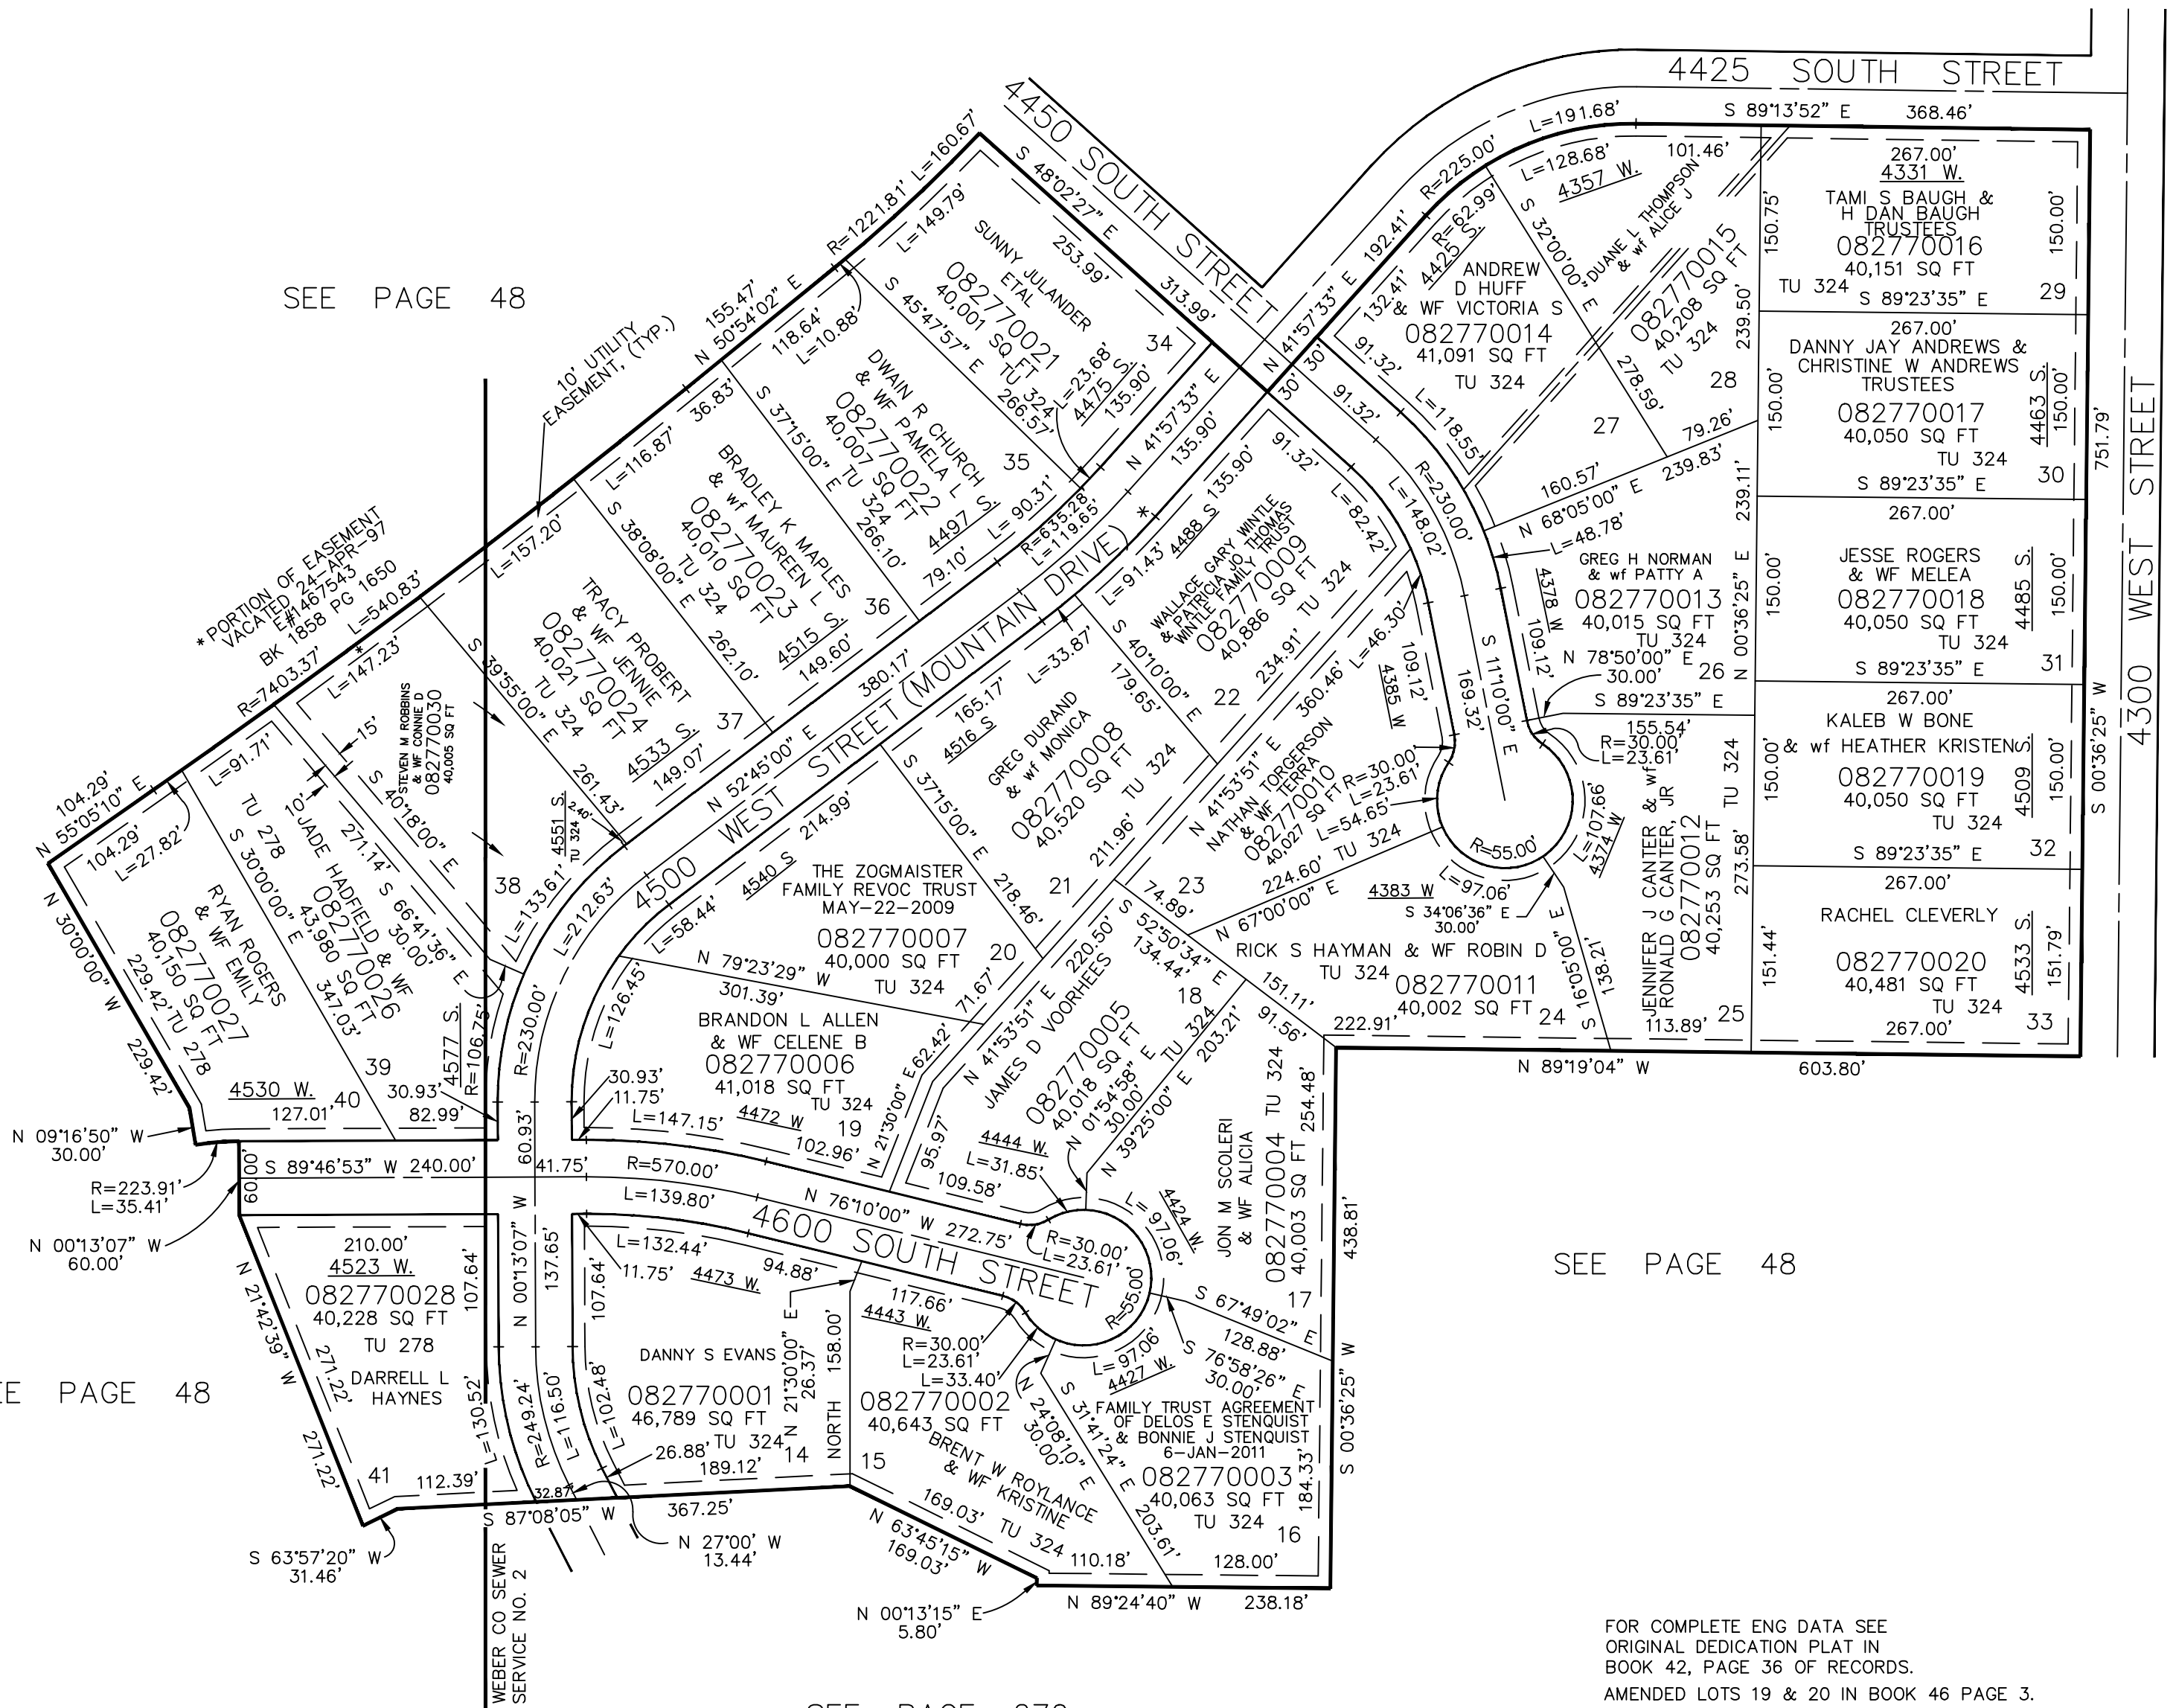

FOR COMPLETE ENG DATA SEE
ORIGINAL DEDICATION PLAT IN
BOOK 42, PAGE 36 OF RECORDS.
AMENDED LOTS 19 & 20 IN BOOK 46 PAGE 3.

* CORRECTION AFFIDAVIT
E#1538480 BK1923 PG831