

PART OF THE S.E. 1/4 OF SECTION 9, T.5N., R.2W., S.L.B. & M.
ROYAL MEADOWS SUBDIVISION NO. 3

IN ROY CITY


TAXING UNIT: 109

SCALE 1" = 60'

UNLESS OTHERWISE SHOWN
 ALL LOTS OWNED BY:
 DOE COLONIAL DBA
 UTAH VALLEY RANGERS LLC

SEE PAGE 166

SEE PAGE 162 & 163

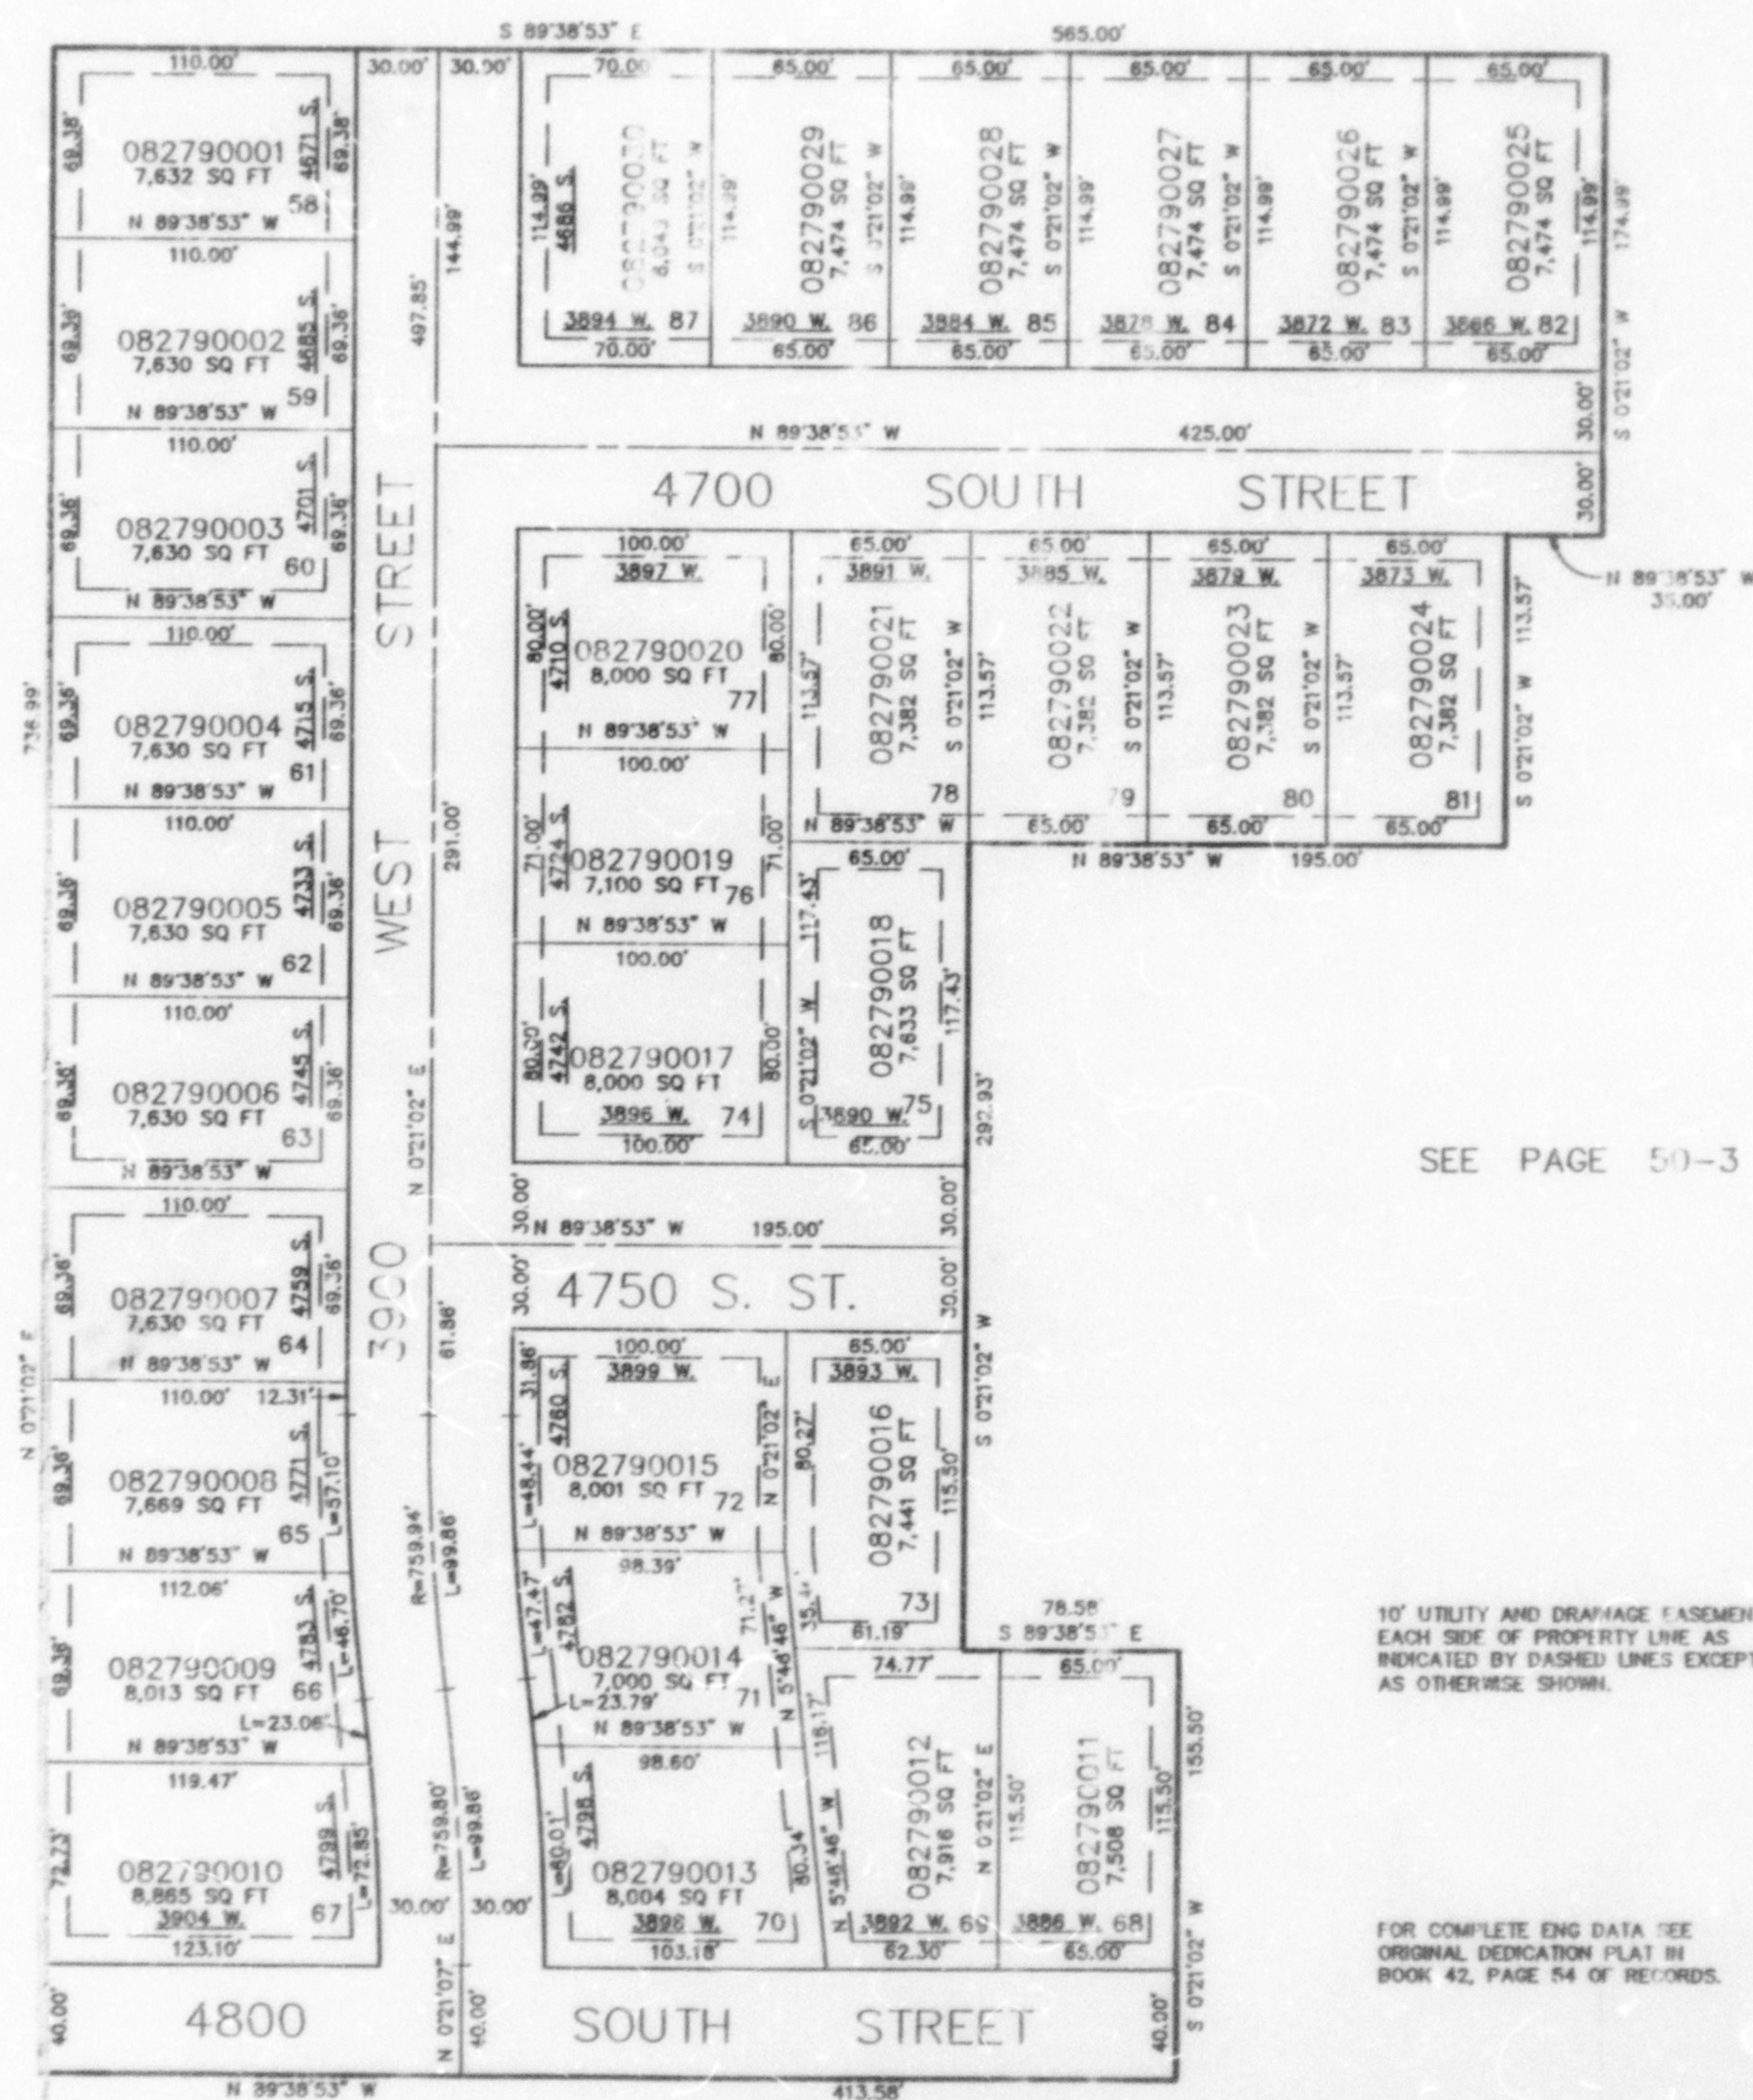

SEE PAGE 50-3

SEE PAGE 50-3

10' UTILITY AND DRAINAGE EASEMENTS
 EACH SIDE OF PROPERTY LINE AS
 INDICATED BY DASHED LINES EXCEPT
 AS OTHERWISE SHOWN.

FOR COMPLETE ENG DATA SEE
 ORIGINAL DEDICATION PLAT IN
 BOOK 42, PAGE 54 OF RECORDS.

SEE PAGE 50-3