

PART OF THE S.E. 1/4 OF SECTION 9, T.5N., R.2W., S.L.B. & M.
ROYAL MEADOWS SUBDIVISION NO. 3


IN ROY CITY

TAXING UNIT: 41

SCALE 1" = 60'

SEE PAGE 166

SEE PAGE 162 & 163

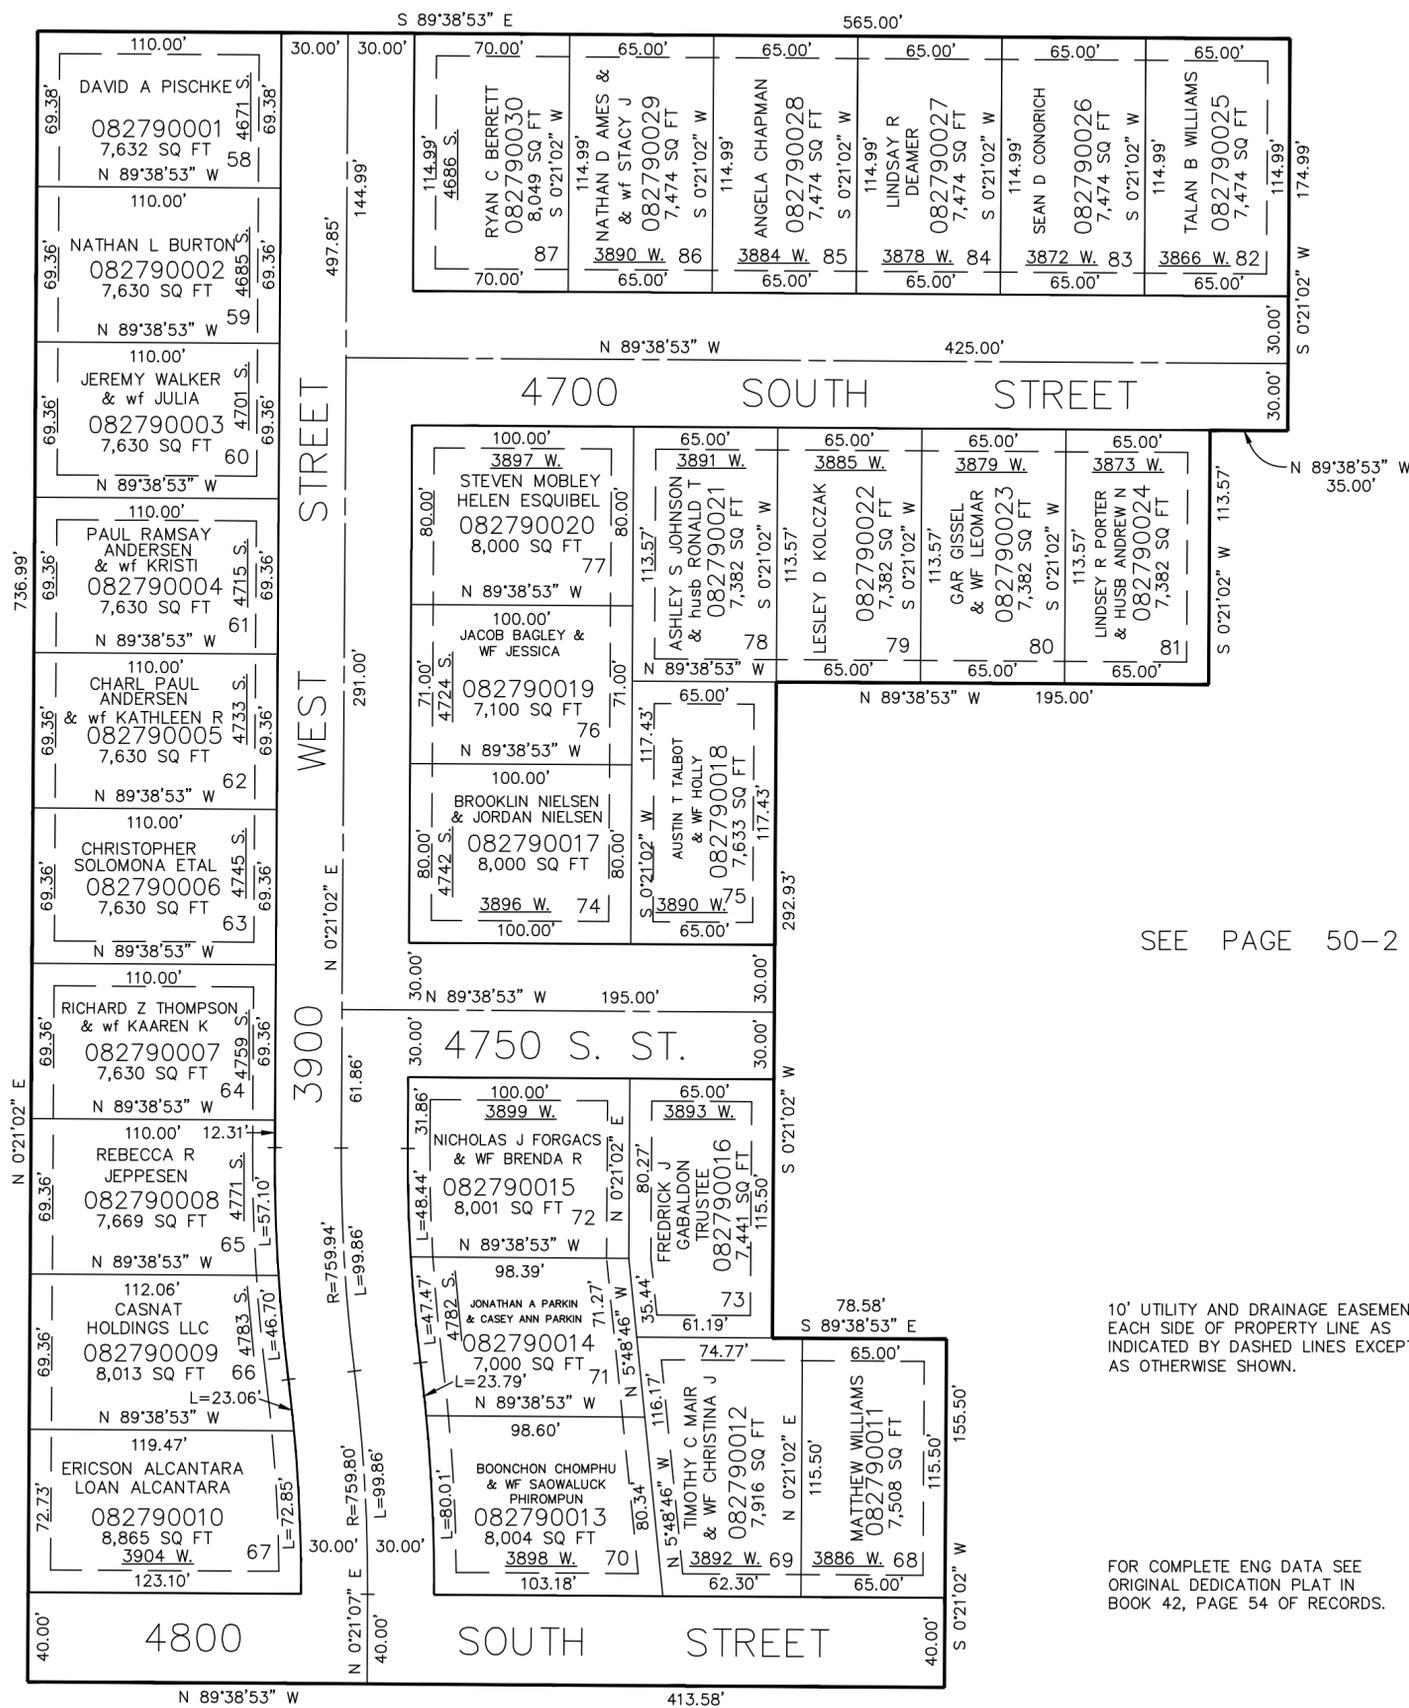

SEE PAGE 50-3

SEE PAGE 50-2

10' UTILITY AND DRAINAGE EASEMENTS EACH SIDE OF PROPERTY LINE AS INDICATED BY DASHED LINES EXCEPT AS OTHERWISE SHOWN.

FOR COMPLETE ENG DATA SEE ORIGINAL DEDICATION PLAT IN BOOK 42, PAGE 54 OF RECORDS.

SEE PAGE 50-2