

PART OF THE S.W. 1/4 OF SEC. 10, T.5N., R.2W., S.L.B. & M.
MIDLAND MEADOWS SUBDIVISION


IN ROY CITY
 SCALE 1" = 50'

TAXING UNIT: 321

SEE PAGE 280

UNLESS OTHERWISE SHOWN
 ALL LOTS OWNED BY:
 BRUCE A. CROUCH

281

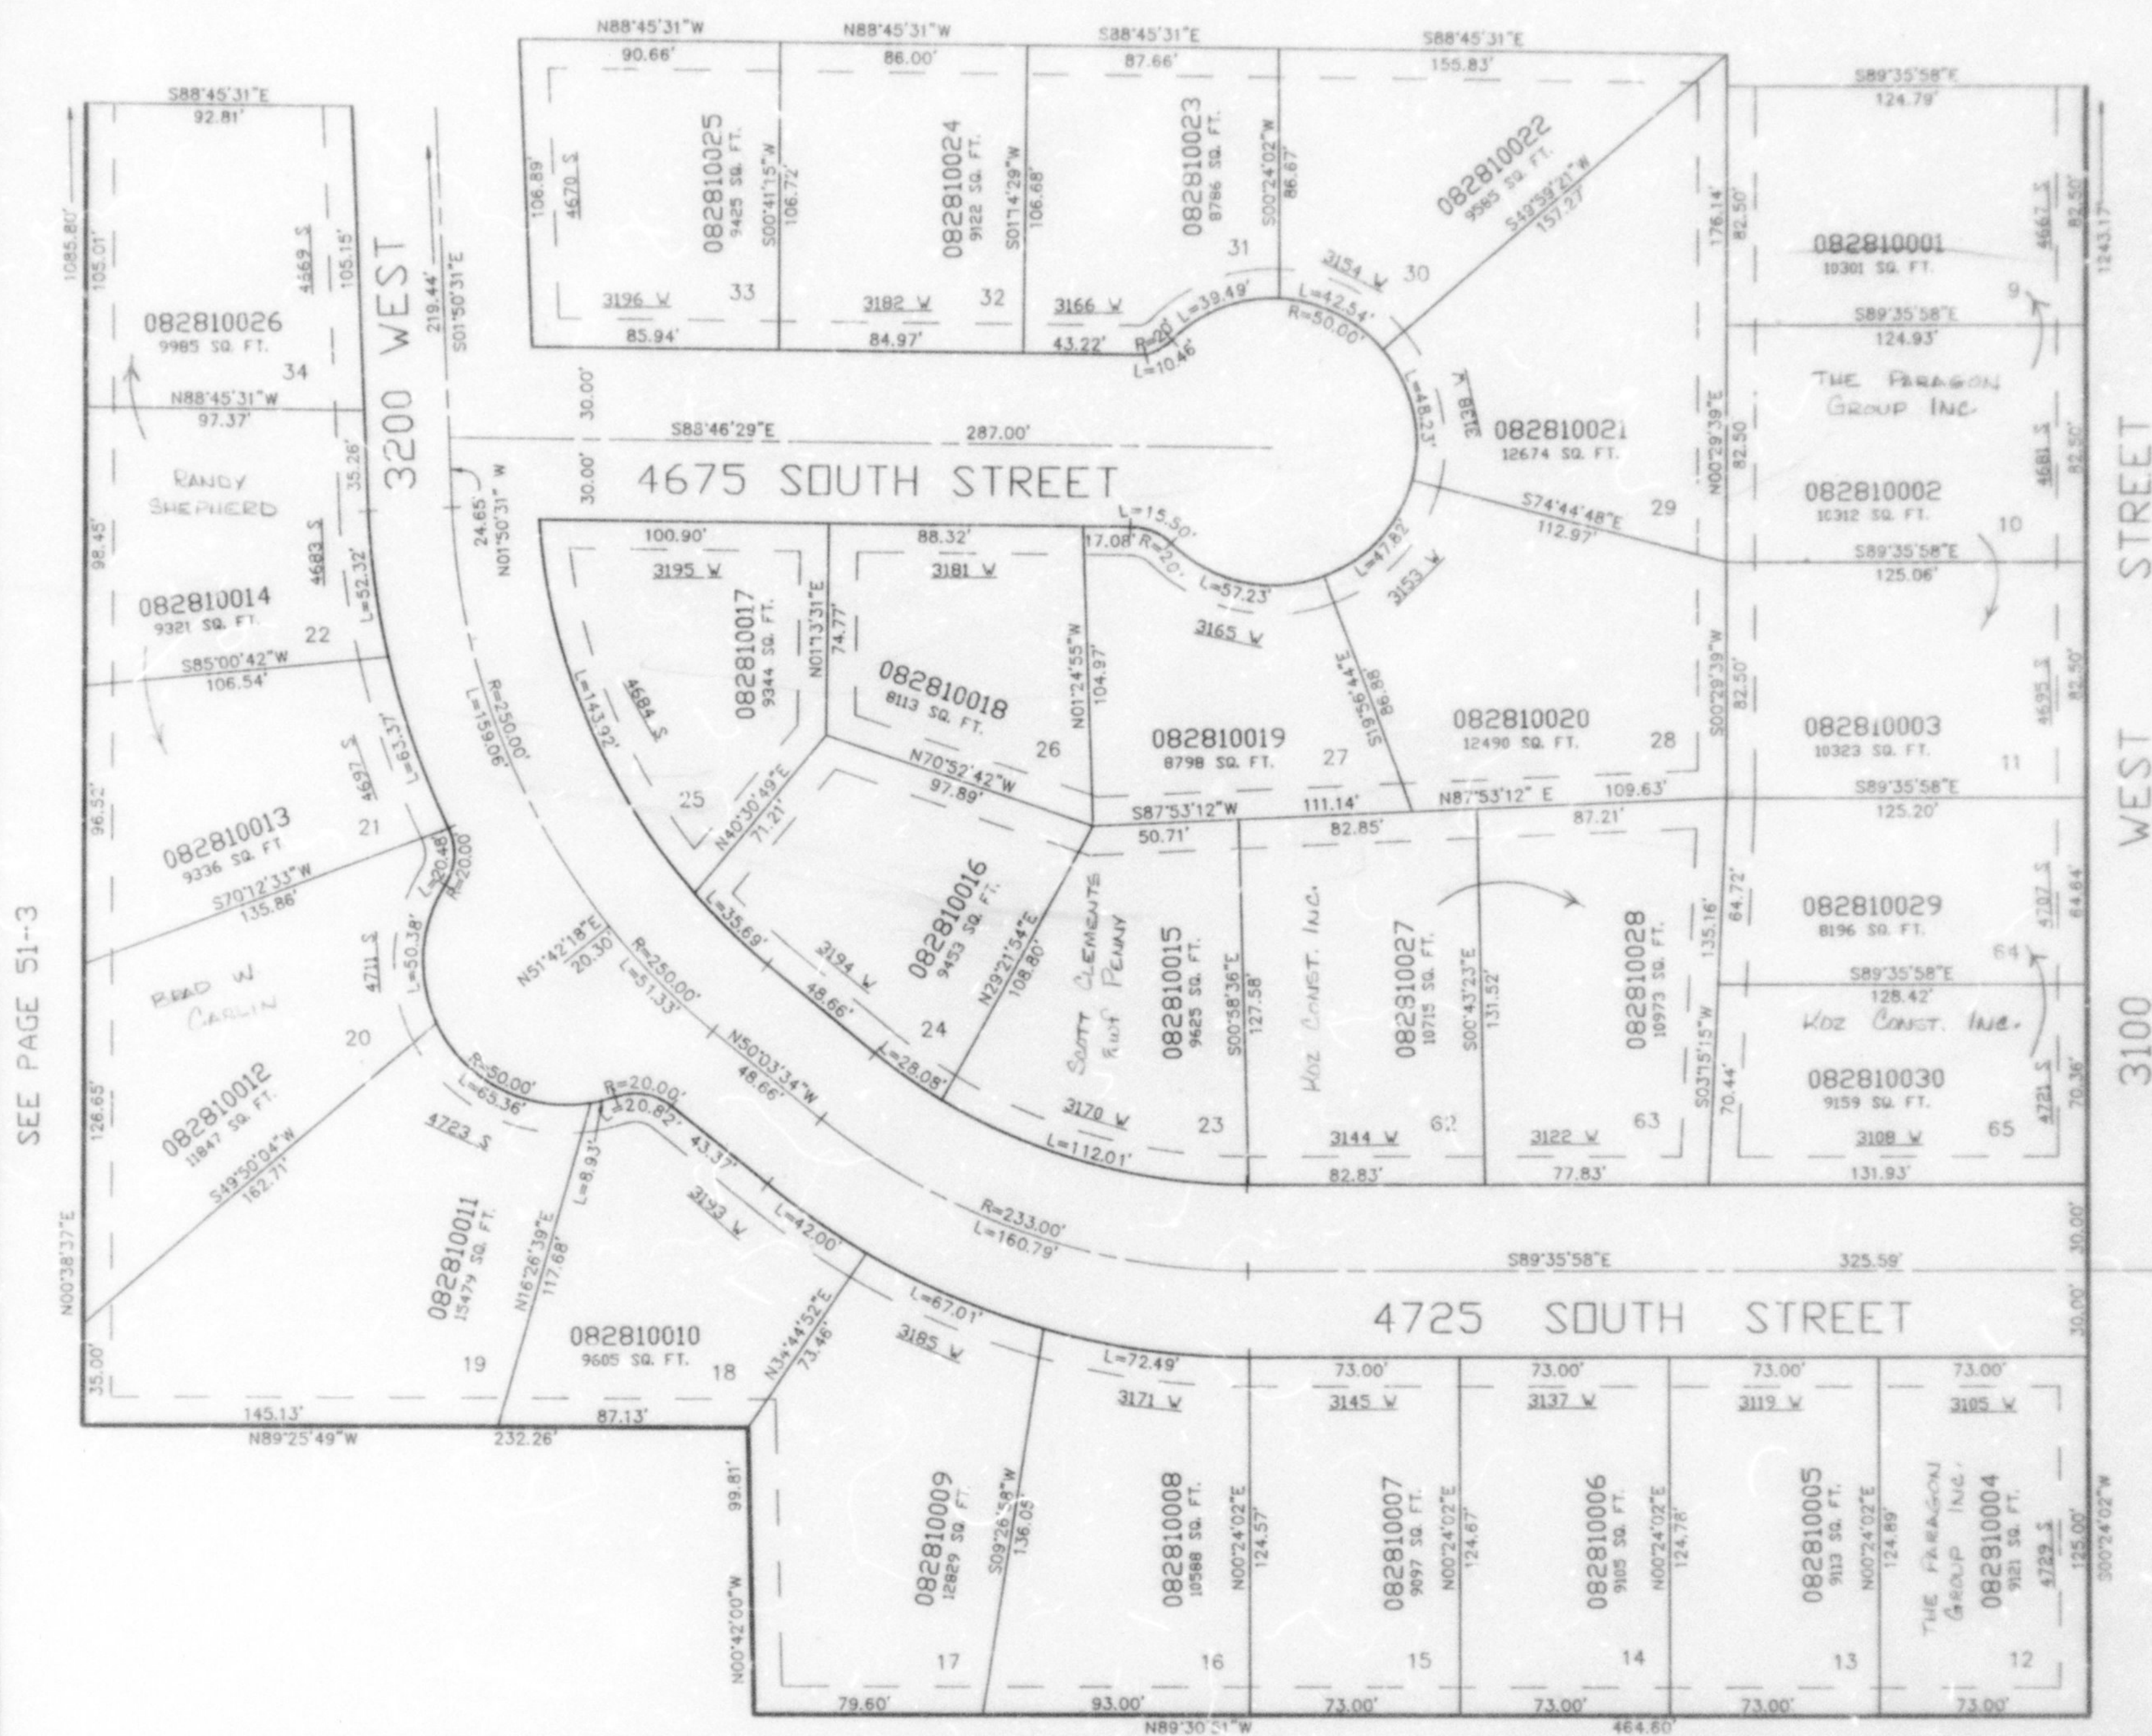

SEE PAGE 51-3

SEE PAGE 51-3

SEE PAGE 51-3

10' UTILITY & DRAINAGE EASEMENTS EACH
 SIDE OF PROPERTY LINES AS INDICATED
 BY DASHED LINES EXCEPT AS OTHERWISE
 SHOWN.

FOR COMPLETE ENG DATA SEE
 ORIGINAL DEDICATION PLAT IN
 BOOK 42, PAGE 56 OF RECORDS.