


PART OF THE S.W. 1/4 OF SEC. 10, T.5N., R.2W., S.L.B. & M.  
MIDLAND MEADOWS SUBDIVISION

IN ROY CITY

TAXING UNIT: 41

SCALE 1" = 50'

SEE PAGE 280

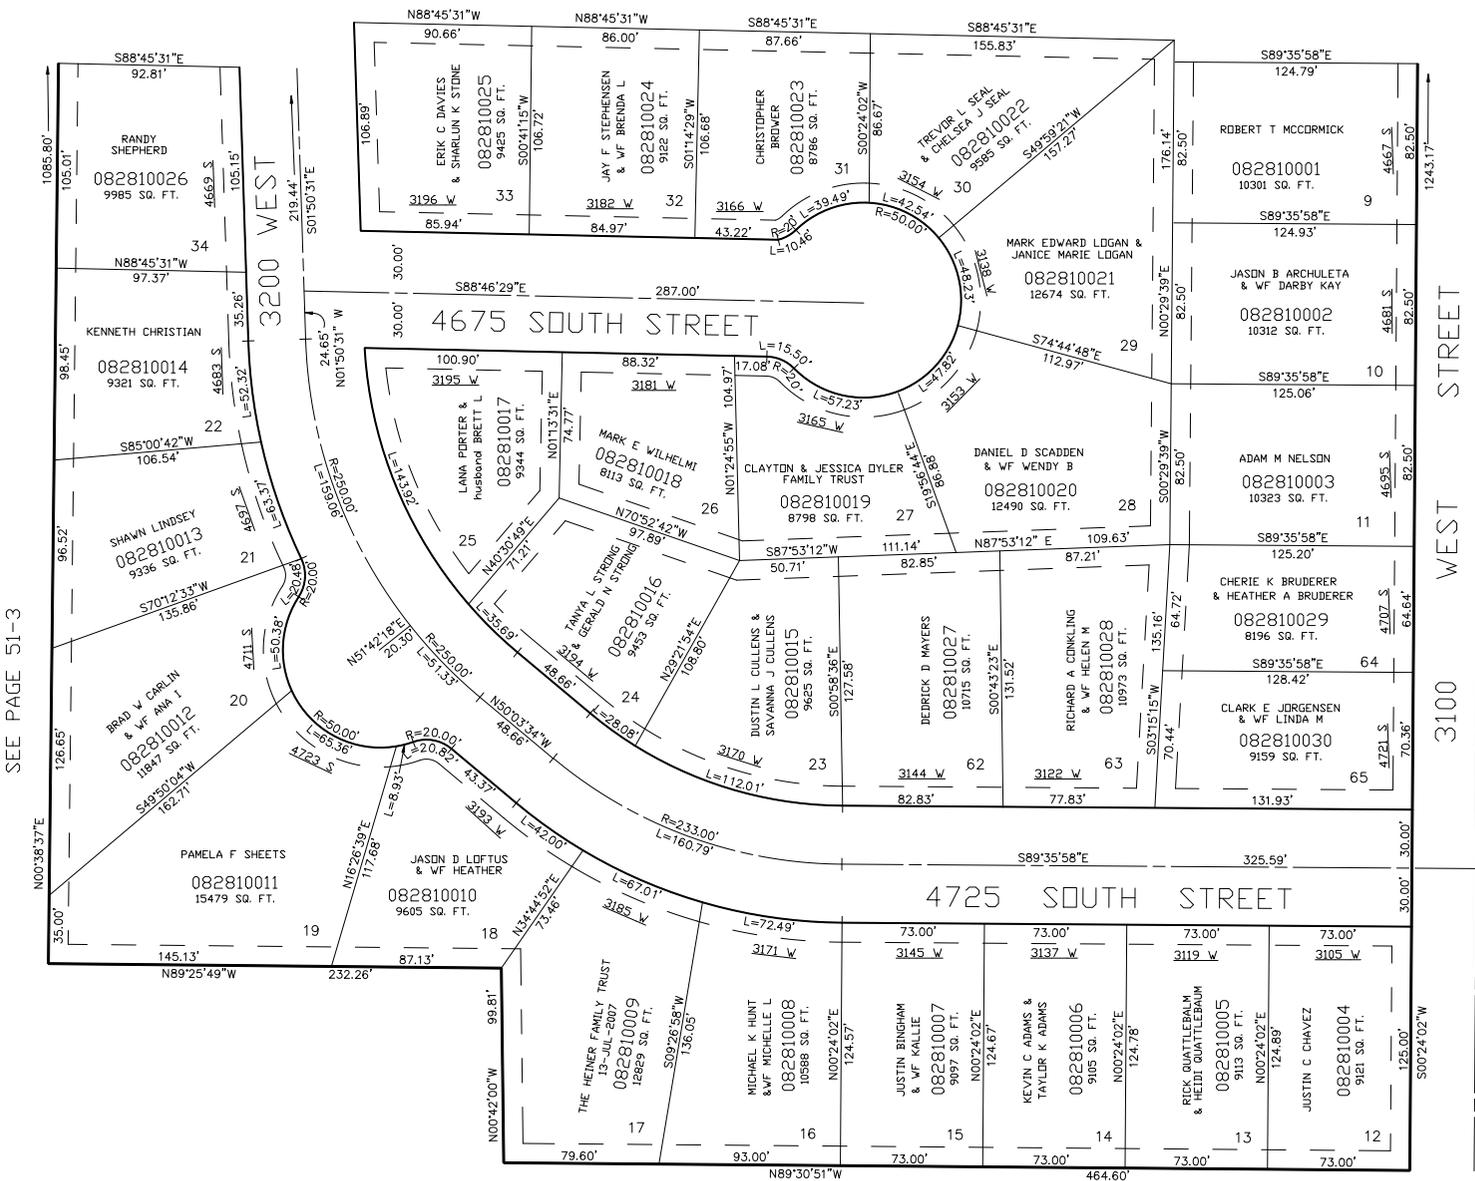

SEE PAGE 51-3

3100 WEST STREET

3200 WEST STREET

SEE PAGE 51-3

SEE PAGE 51-3

10' UTILITY & DRAINAGE EASEMENTS EACH SIDE OF PROPERTY LINES AS INDICATED BY DASHED LINES EXCEPT AS OTHERWISE SHOWN.

FOR COMPLETE ENG DATA SEE ORIGINAL DEDICATION PLAT IN BOOK 42, PAGE 56 OF RECORDS.