


PART OF THE E. 1/2, OF SEC. 9, T.5N., R.2W., S.L.B. & M.  
REGAL COUNTRY ESTATES PHASE 1

IN WEST HAVEN CITY

TAXING UNIT: 324

SEE PAGE 50-1

SCALE 1" = 100'

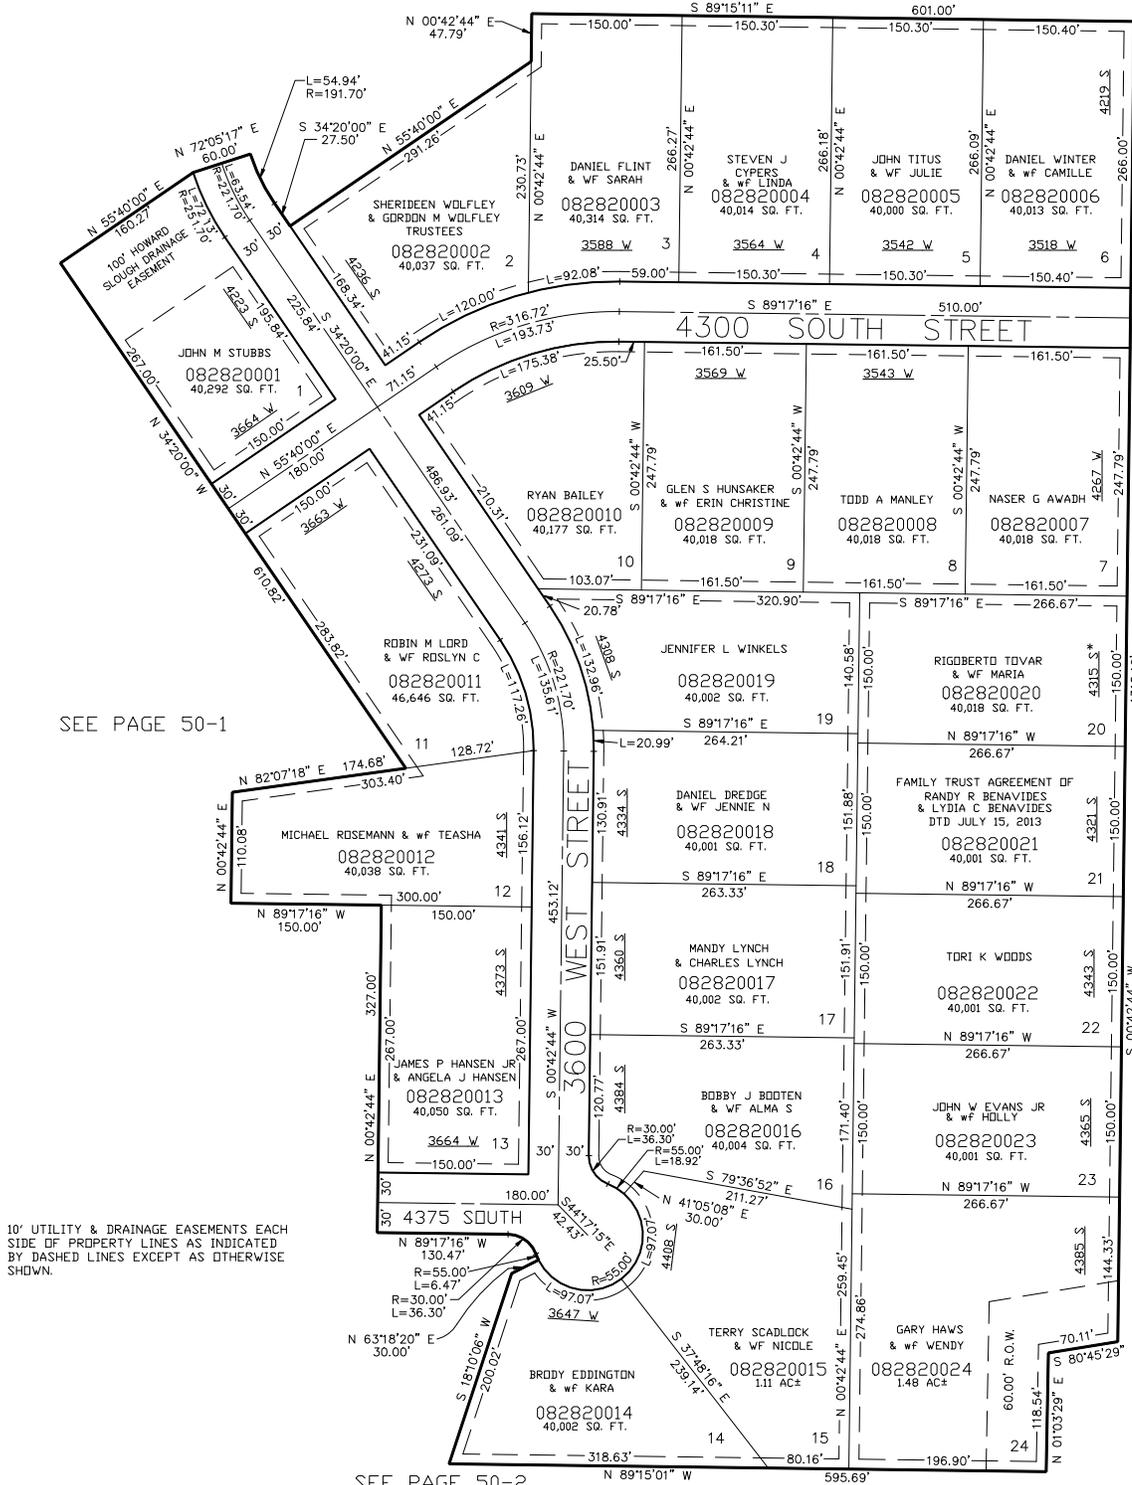

SEE PAGE 50-1

\*CORRECTION AFFIDAVIT  
BK 2067 PG 2460  
E#1700825

3500 WEST STREET

SEE PAGE 50-1

10' UTILITY & DRAINAGE EASEMENTS EACH  
SIDE OF PROPERTY LINES AS INDICATED  
BY DASHED LINES EXCEPT AS OTHERWISE  
SHOWN.

FOR COMPLETE ENG DATA SEE  
ORIGINAL DEDICATION PLAT IN  
BOOK 43, PAGE 19 OF RECORDS.

SEE PAGE 50-2