


PART OF THE E. 1/2, OF SEC. 9, T.5N., R.2W., S.L.B. & M.
REGAL COUNTRY ESTATES PHASE 1

IN WEST HAVEN CITY

TAXING UNIT: 324

SEE PAGE 50-1

SCALE 1" = 100'

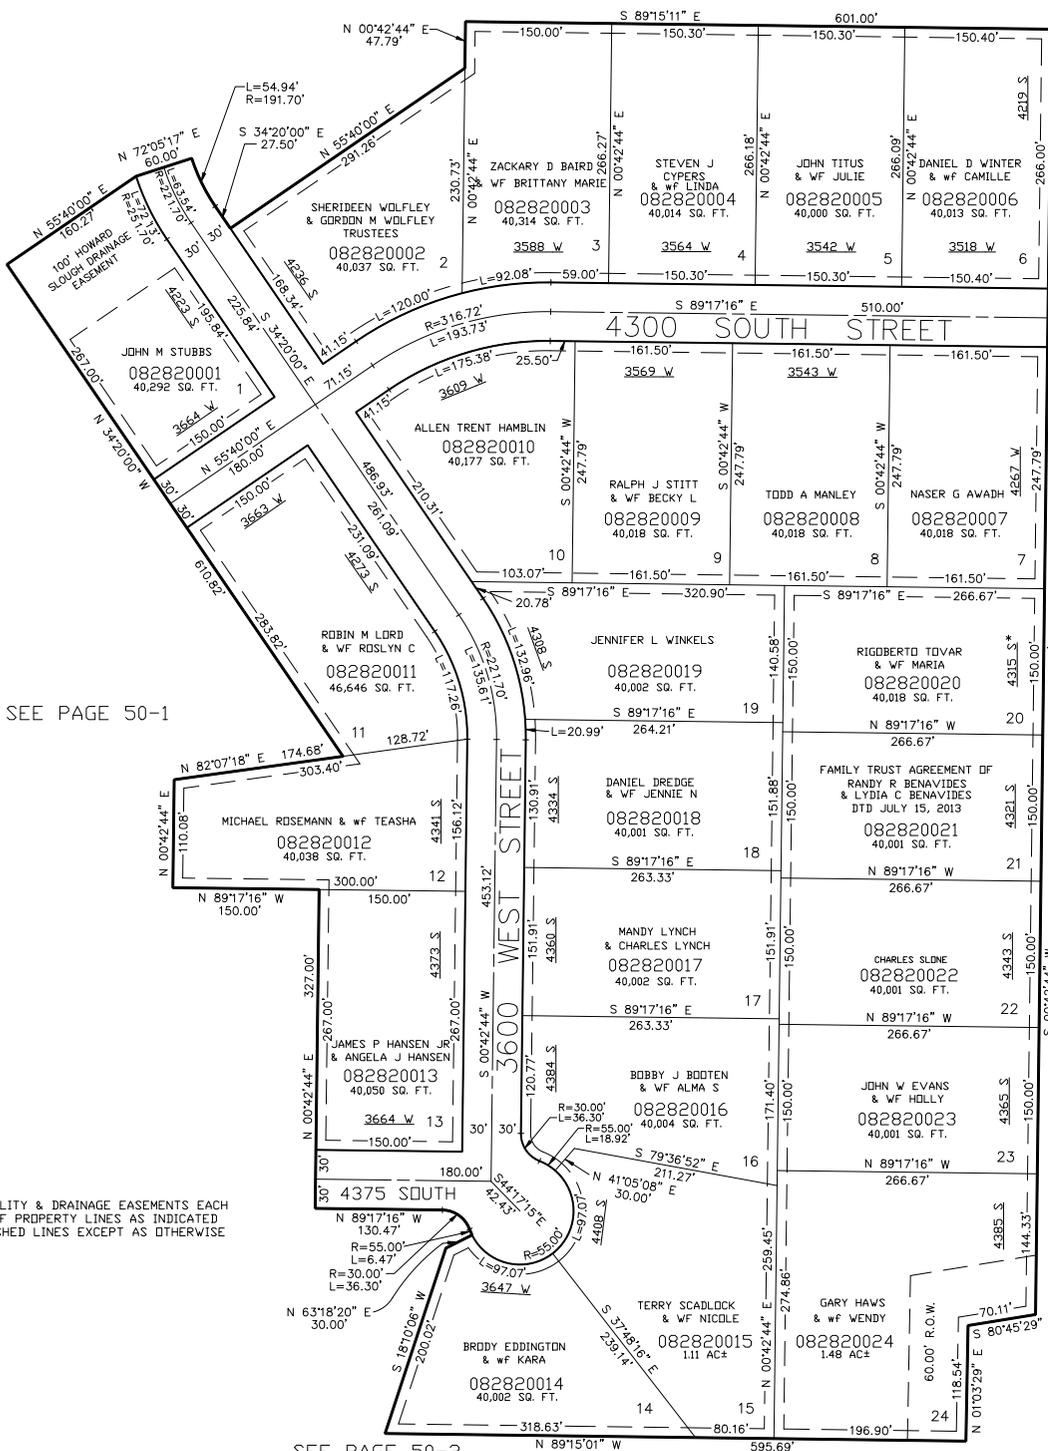

SEE PAGE 50-1

SEE PAGE 50-2

3500 WEST STREET

SEE PAGE 50-1

*CORRECTION AFFIDAVIT
BK 2067 PG 2460
E#1700825

FOR COMPLETE ENG DATA SEE
ORIGINAL DEDICATION PLAT IN
BOOK 43, PAGE 19 OF RECORDS.

10' UTILITY & DRAINAGE EASEMENTS EACH
SIDE OF PROPERTY LINES AS INDICATED
BY DASHED LINES EXCEPT AS OTHERWISE
SHOWN.