

PART OF THE E. 1/2, OF SEC. 9, T.5N., R.2W., S.L.B. & M.


REGAL COUNTRY ESTATES PHASE 1

IN WEST HAVEN CITY

TAXING UNIT: 324

SEE PAGE 50-1

SCALE 1" = 100'

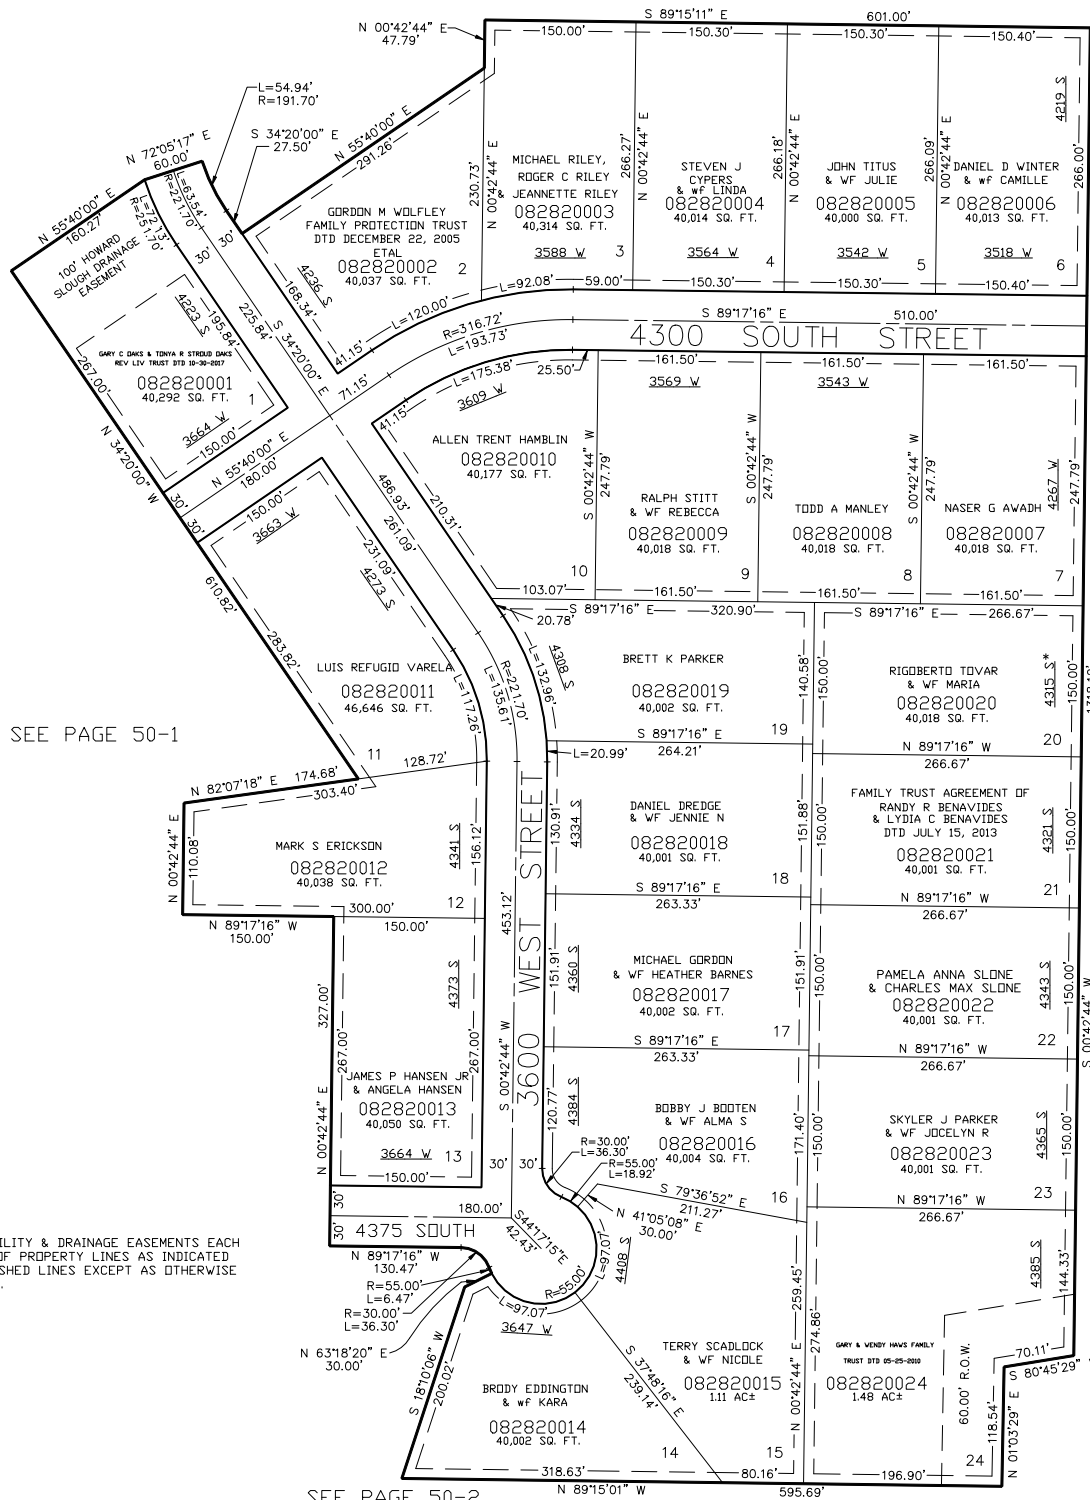

SEE PAGE 50-1

*CORRECTION AFFIDAVIT
BK 2067 PG 2460
E#1700825

10' UTILITY & DRAINAGE EASEMENTS EACH
SIDE OF PROPERTY LINES AS INDICATED
BY DASHED LINES EXCEPT AS OTHERWISE
SHOWN.

FOR COMPLETE ENG DATA SEE
ORIGINAL DEDICATION PLAT IN
BOOK 43, PAGE 19 OF RECORDS.

SEE PAGE 50-2

FOR TAX PURPOSES ONLY

PW 11-96