

PART OF THE S.W 1/4 OF SECTION 9, T.5N., R.2W., S.L.B. & M.
ROYAL MEADOWS SUBDIVISION NO. 2


283

TAXING UNIT: 313

IN ROY CITY
 SCALE 1" = 50'

SEE PAGE 50-3

UNLESS OTHERWISE SHOWN
 ALL LOTS OWNED BY:
 NEW PACT HOLDINGS INC.

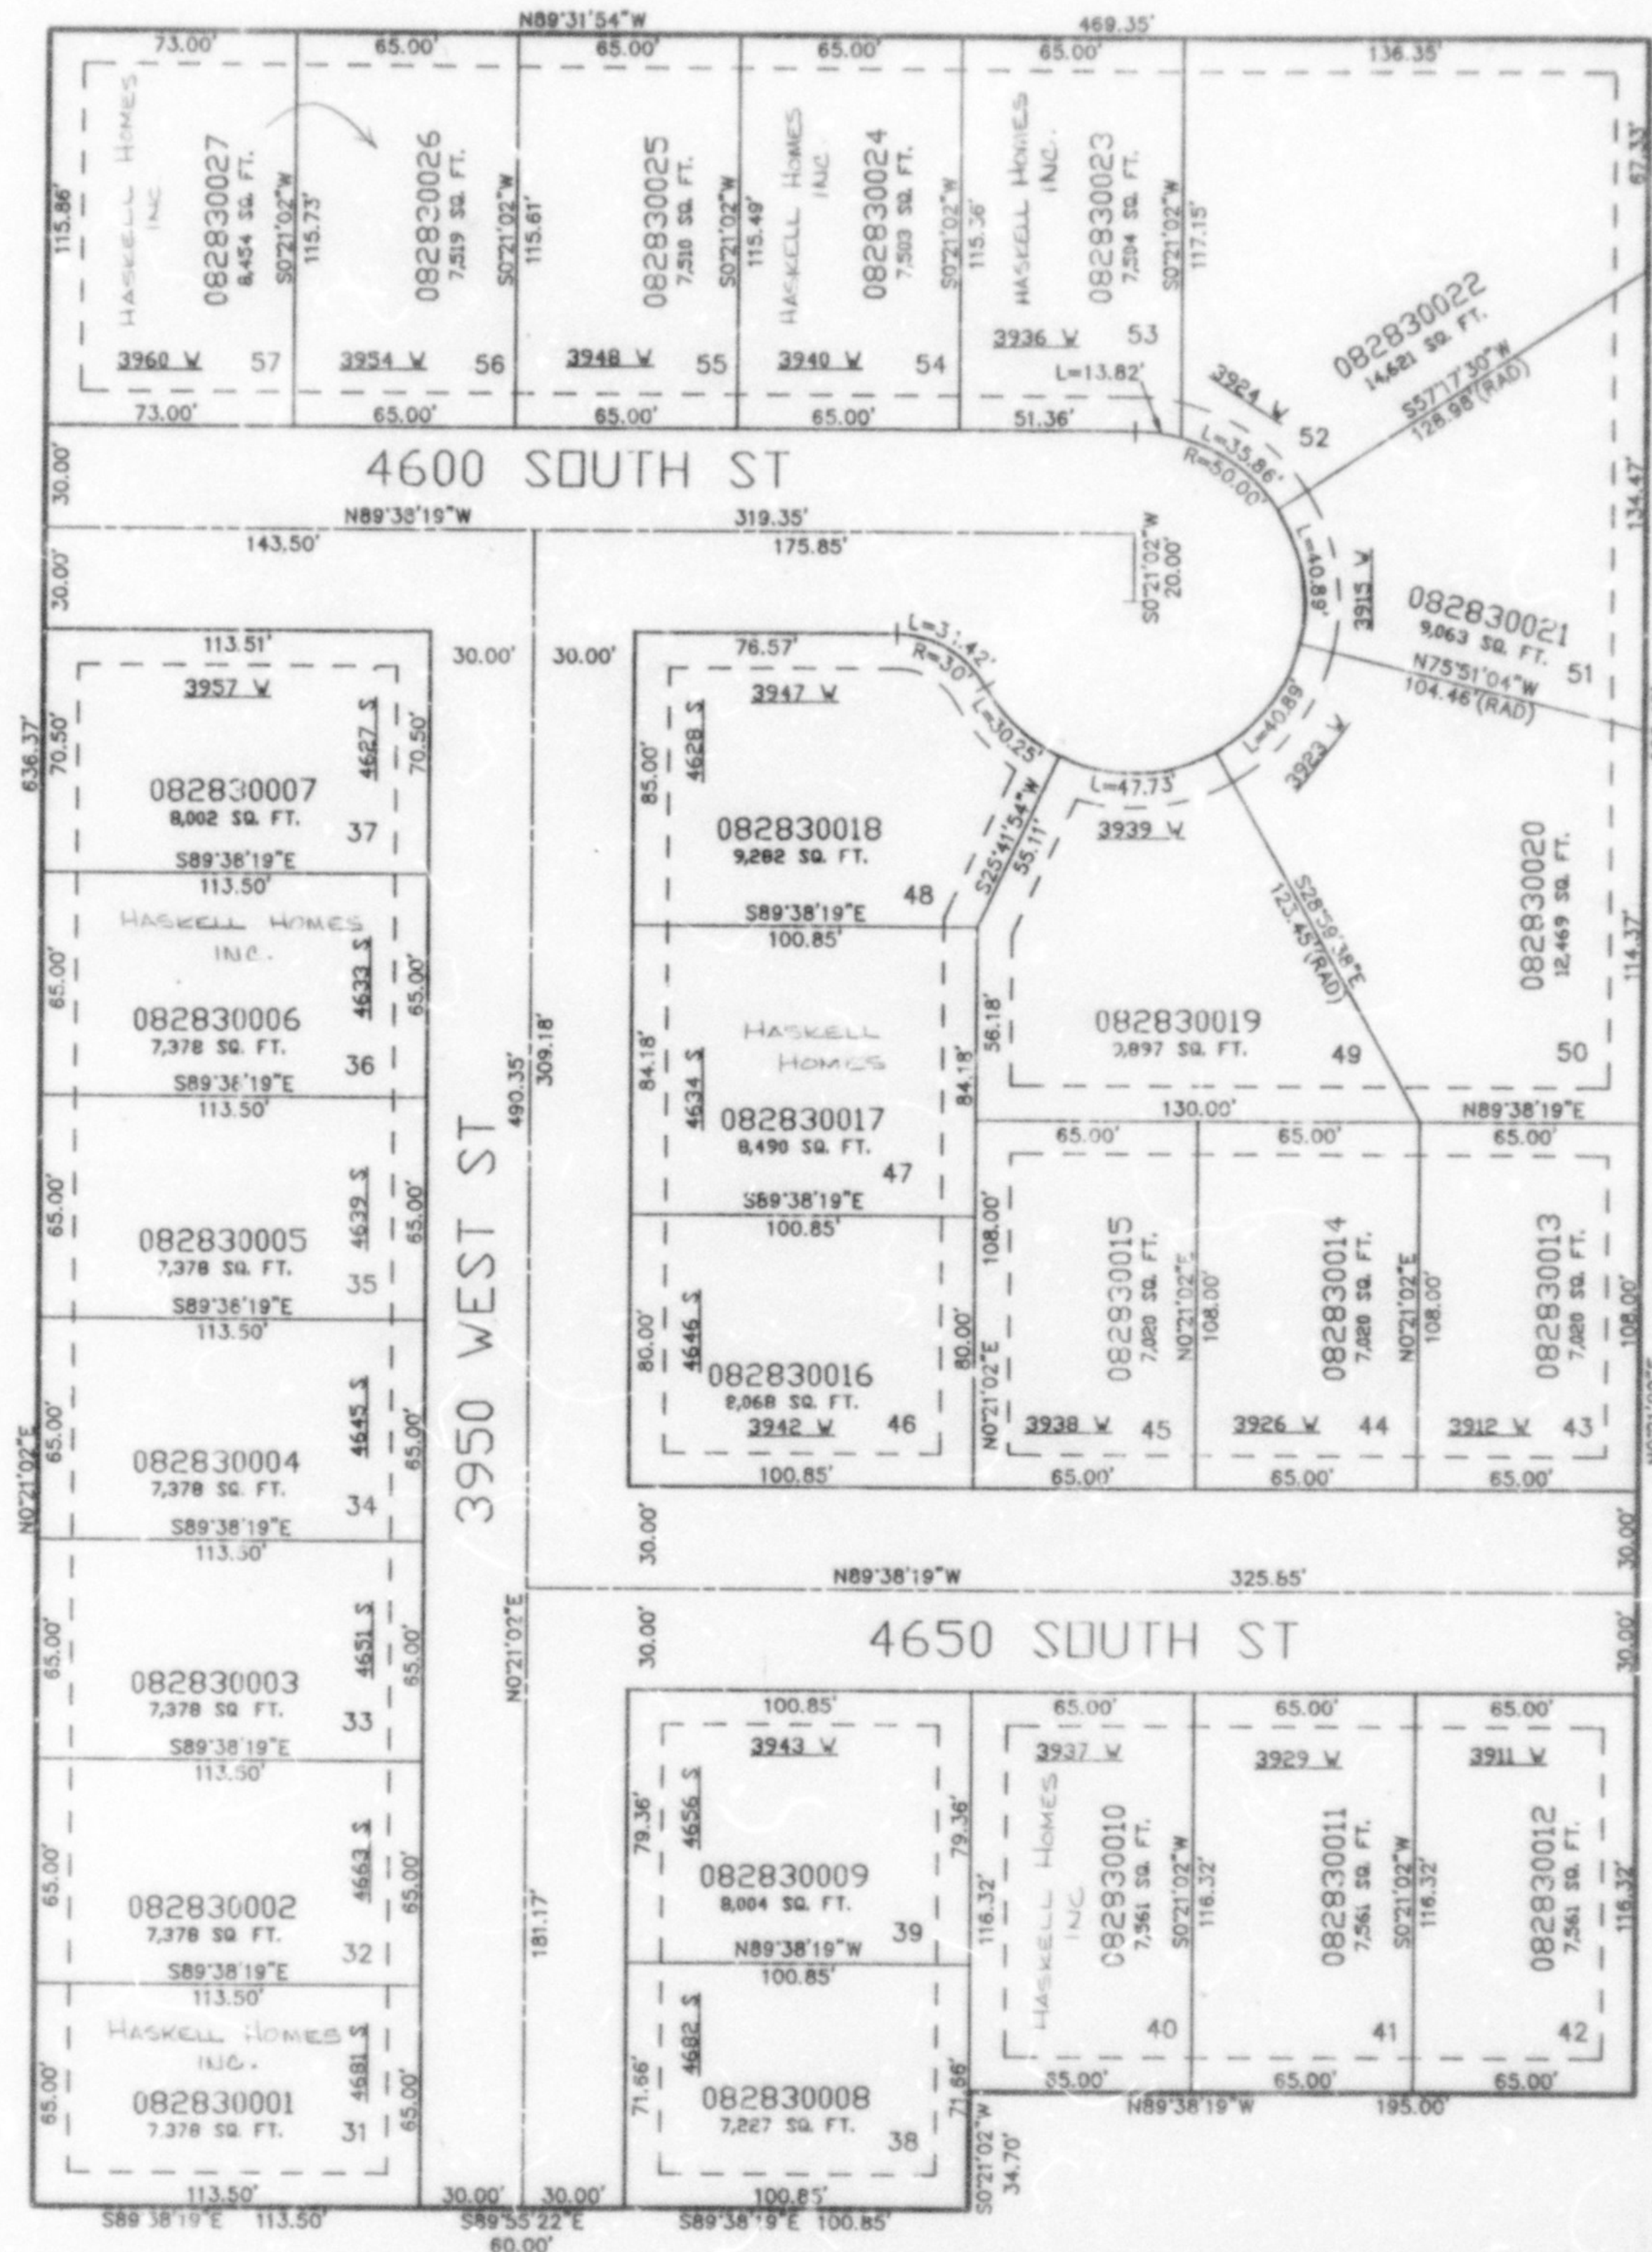

SEE PAGE 50-3

SEE PAGE 50-3

10' UTILITY & DRAINAGE EASEMENTS EACH
 SIDE OF PROPERTY LINES AS INDICATED
 BY DASHED LINES EXCEPT AS OTHERWISE
 SHOWN.

SEE PAGE 50-3

FOR COMPLETE ENG DATA SEE
 ORIGINAL DEDICATION PLAT IN
 BOOK 43, PAGE 23 OF RECORDS.